





FRONT ELEVATION



END ELEVATION (LOUNGE)

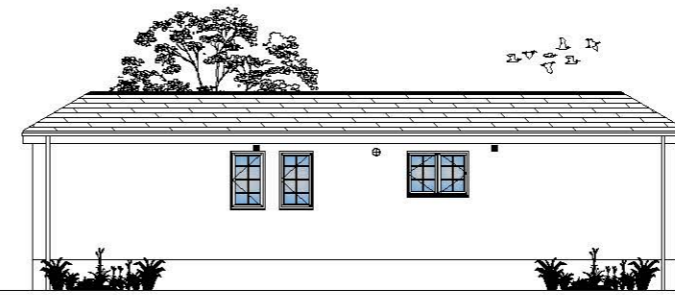

REAR ELEVATION

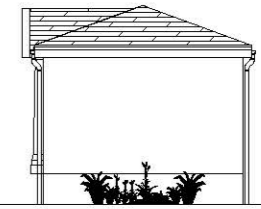


END ELEVATION (BEDROOM)



# KENSINGTON

12.801 x 3.962m  
42' x 13'

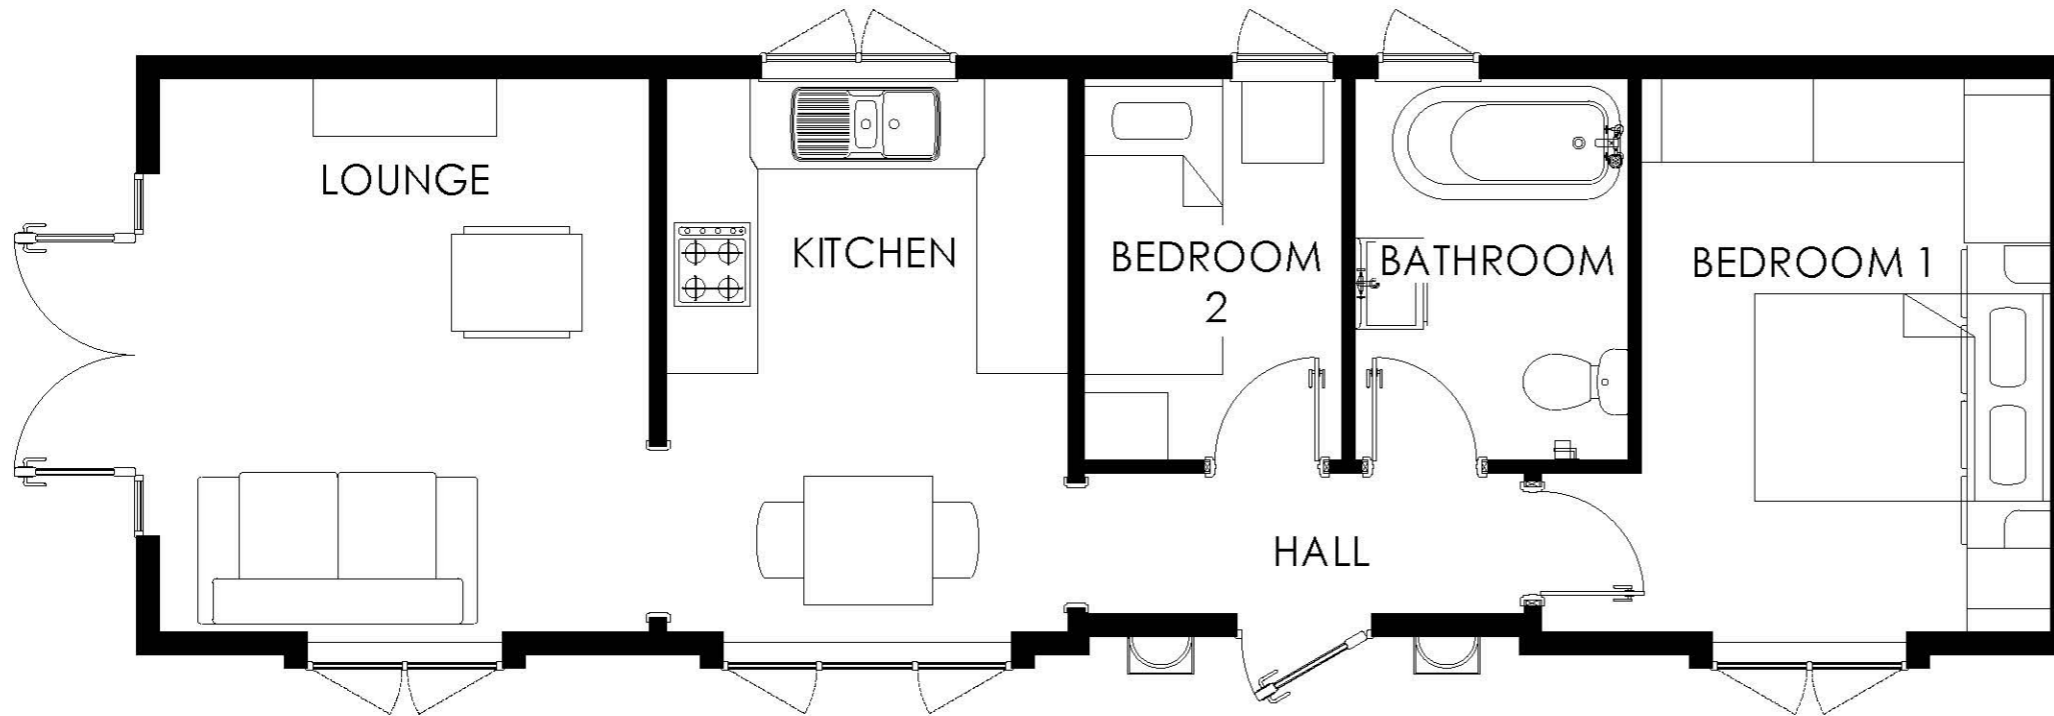

LOUNGE	3.24 x 3.66m
KITCHEN	2.65 x 3.66m
BEDROOM 2	1.70 x 2.52m
BATHROOM	1.80 x 2.52m
BEDROOM 1	2.70 x 3.66m
HALL	2.90 x 0.92m

SCALE 1:50 @A3

**COPYRIGHT NOTICE:**  
THIS DRAWING AND THE INFORMATION CONTAINED WITHIN, IS THE PROPERTY OF TINGDENE HOMES LTD. IT MAY NOT BE USED, TRANSMITTED OR REPRODUCED, IN WHOLE OR IN PART, WITHOUT PRIOR WRITTEN CONSENT FROM TINGDENE HOMES LTD. COPYRIGHT

PLEASE BE ADVISED SIZES SHOWN ON DRAWING ARE GUIDELINES ONLY






FRONT ELEVATION



END ELEVATION (LOUNGE)



REAR ELEVATION

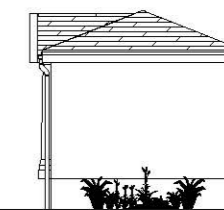


END ELEVATION (BEDROOM)



## KENSINGTON BEDROOM 2

13.716 x 3.658m  
45' x 12'

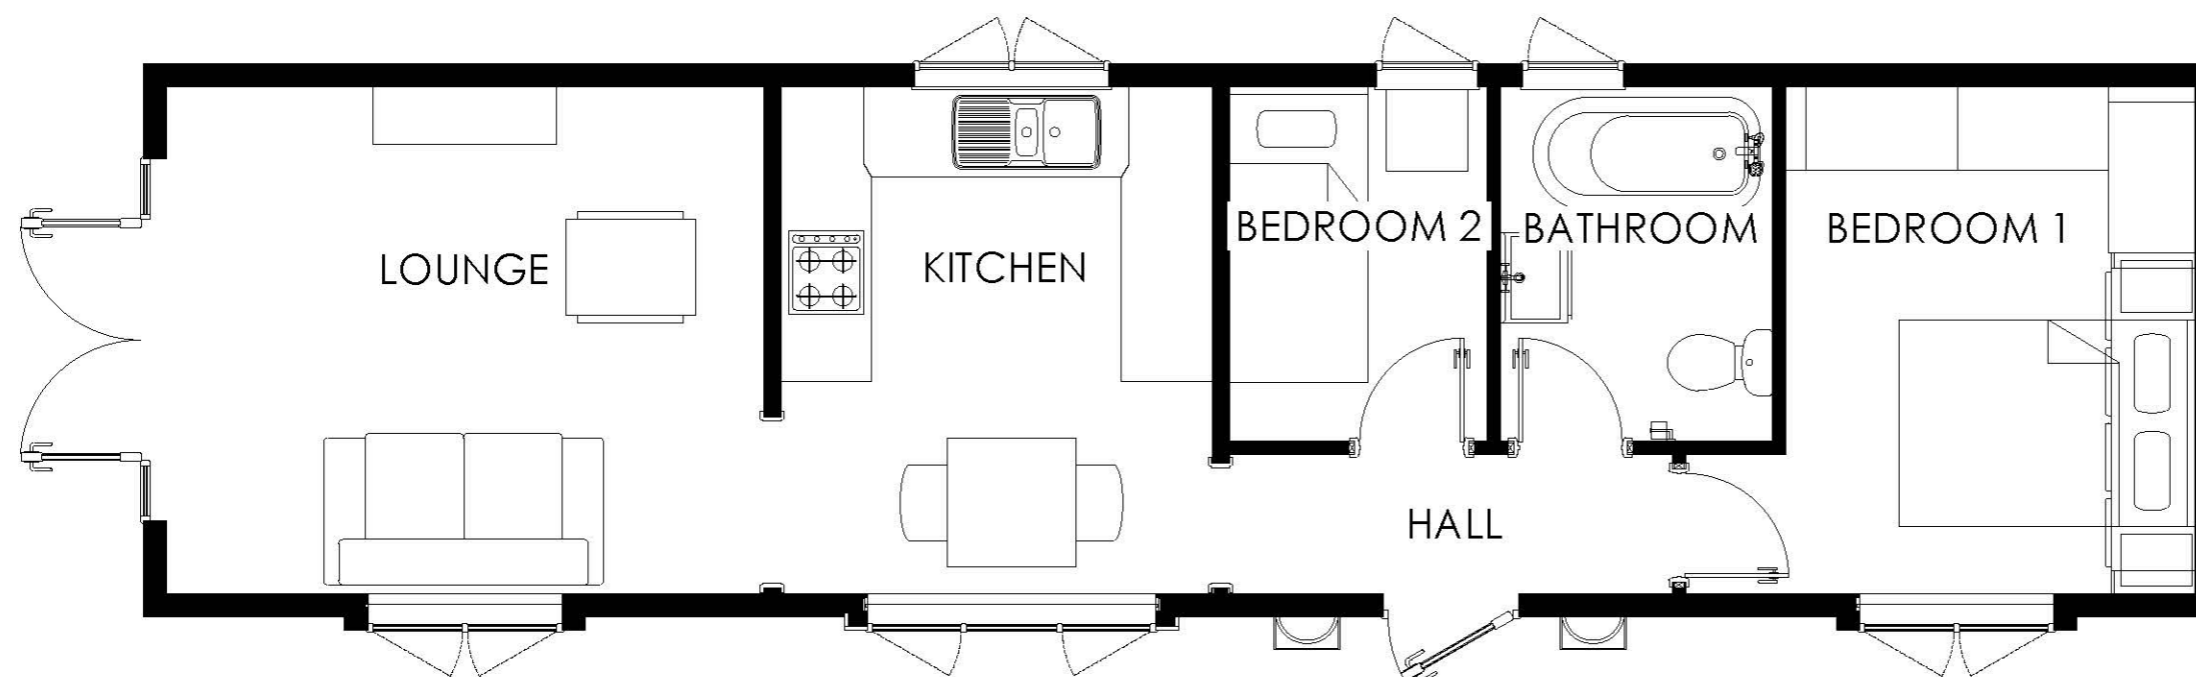

LOUNGE	3.95 x 3.35m
KITCHEN	2.85 x 3.35m
BEDROOM 2	1.70 x 2.34m
BATHROOM	1.80 x 2.34m
BEDROOM 1	2.70 x 3.35m
HALL	2.93 x 0.92m

SCALE 1:50 @A3

**COPYRIGHT NOTICE:**  
THIS DRAWING AND THE INFORMATION CONTAINED WITHIN, IS THE PROPERTY OF TINGDENE HOMES LTD. IT MAY NOT BE USED, TRANSMITTED OR REPRODUCED, IN WHOLE OR IN PART, WITHOUT PRIOR WRITTEN CONSENT FROM TINGDENE HOMES LTD. COPYRIGHT

PLEASE BE ADVISED SIZES SHOWN ON DRAWING ARE GUIDELINES ONLY

