




FRONT ELEVATION




END ELEVATION (LOUNGE)

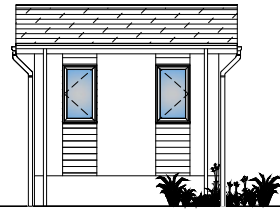

REAR ELEVATION



END ELEVATION (BEDROOM)

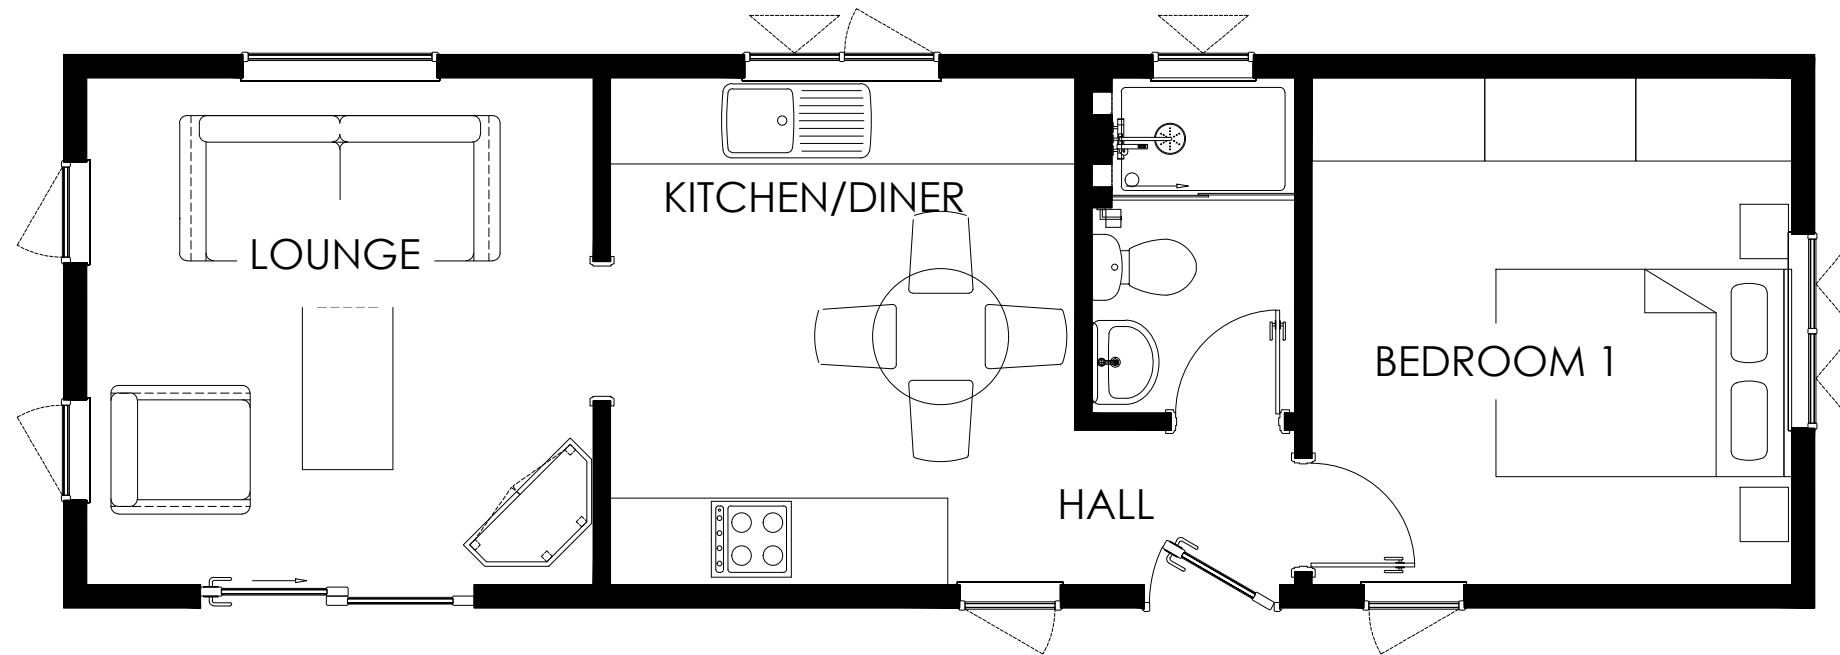

# COSGROVE

11.582 x 3.658m  
38' x 12'

LOUNGE	3.35 x 3.35m
KITCHEN/DINER	3.07 x 3.35m
BEDROOM 1	3.17 x 3.35m
SHOWER	1.34 x 2.21m
HALL	1.02 x 0.98m

SCALE 1:50 @A3


**COPYRIGHT NOTICE:**  
THIS DRAWING AND THE INFORMATION CONTAINED WITHIN, IS THE PROPERTY OF TINGDENE HOMES LTD. IT MAY NOT BE USED, TRANSMITTED OR REPRODUCED, IN WHOLE OR IN PART, WITHOUT PRIOR WRITTEN CONSENT FROM TINGDENE HOMES LTD. COPYRIGHT

PLEASE BE ADVISED SIZES SHOWN ON DRAWING ARE GUIDELINES ONLY





FRONT ELEVATION

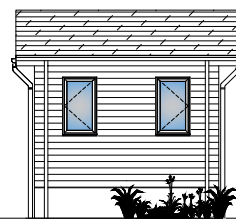

END ELEVATION (LOUNGE)



REAR ELEVATION




END ELEVATION (BEDROOM)



# COSGROVE

12.802 x 3.658m  
42' x 12'

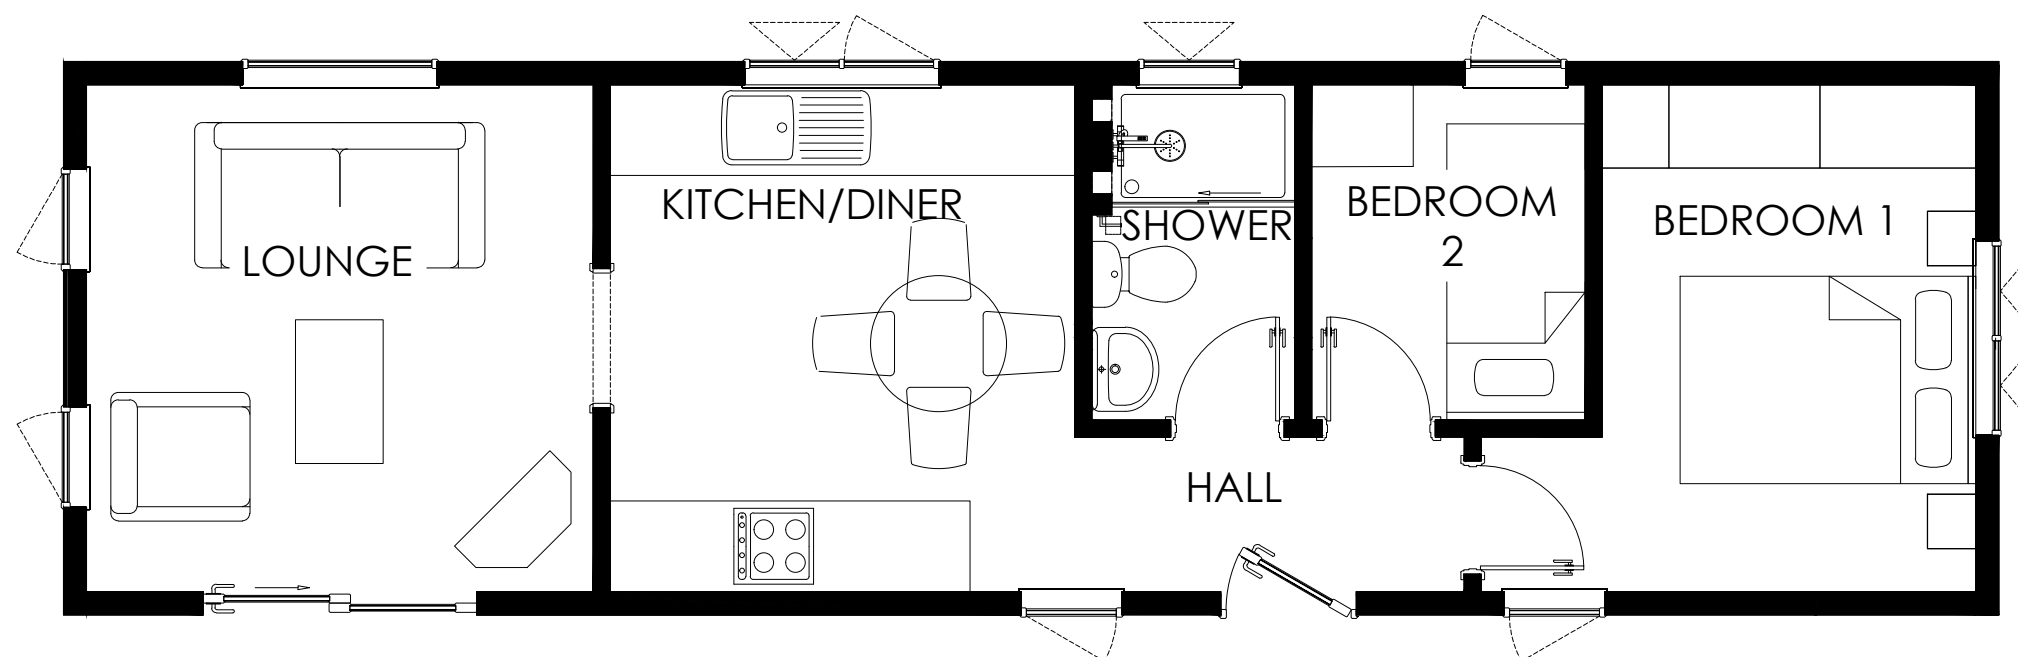

LOUNGE	3.35 x 3.35m
KITCHEN	3.07 x 3.35m
SHOWER	1.34 x 2.22m
BEDROOM 1	2.47 x 3.35m
BEDROOM 2	1.81 x 2.22m
HALL	2.5 x 1.03m

SCALE 1:50 @A3


**COPYRIGHT NOTICE:**  
THIS DRAWING AND THE INFORMATION CONTAINED WITHIN, IS THE PROPERTY OF TINGDENE HOMES LTD. IT MAY NOT BE USED, TRANSMITTED OR REPRODUCED, IN WHOLE OR IN PART, WITHOUT PRIOR WRITTEN CONSENT FROM TINGDENE HOMES LTD. COPYRIGHT

PLEASE BE ADVISED SIZES SHOWN ON DRAWING ARE GUIDELINES ONLY






FRONT ELEVATION

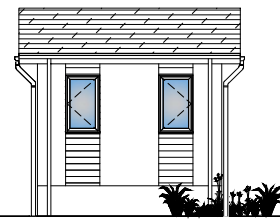

END ELEVATION (LOUNGE)



REAR ELEVATION

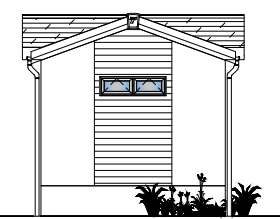


END ELEVATION (BEDROOM)



# COSGROVE

12.192 x 3.658m  
40' x 12'

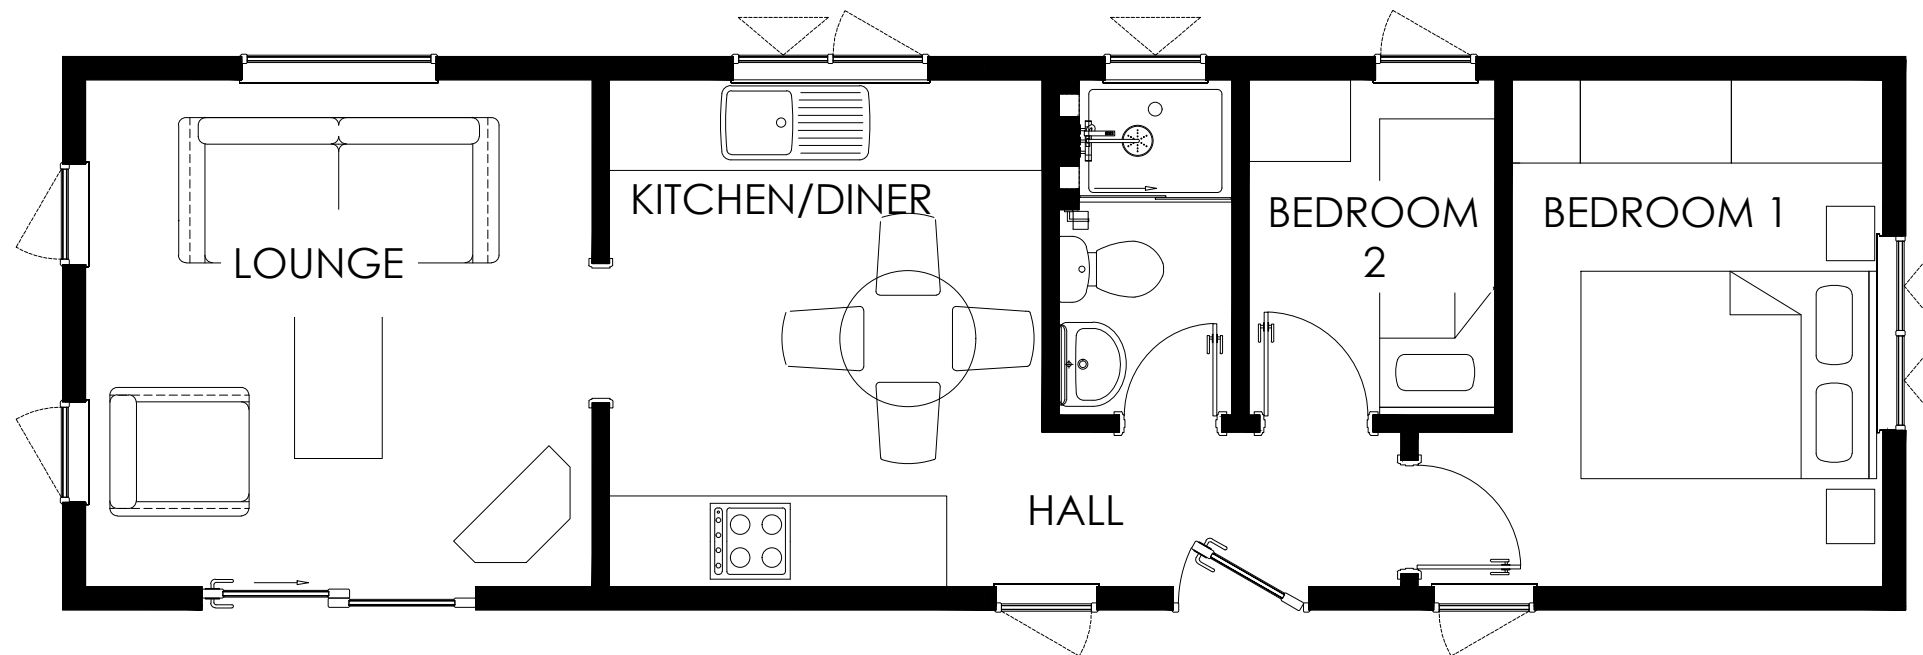

LOUNGE	3.35 x 3.35m
KITCHEN/DINER	2.86 x 3.35m
BEDROOM 1	3.17 x 3.35m
BEDROOM 2	1.62 x 2.21m
SHOWER	1.14 x 2.21m
HALL	2.31 x 0.98m

SCALE 1:50 @A3


**COPYRIGHT NOTICE:**  
THIS DRAWING AND THE INFORMATION CONTAINED WITHIN, IS THE PROPERTY OF TINGDENE HOMES LTD. IT MAY NOT BE USED, TRANSMITTED OR REPRODUCED, IN WHOLE OR IN PART, WITHOUT PRIOR WRITTEN CONSENT FROM TINGDENE HOMES LTD. COPYRIGHT

PLEASE BE ADVISED SIZES SHOWN ON DRAWING ARE GUIDELINES ONLY





FRONT ELEVATION

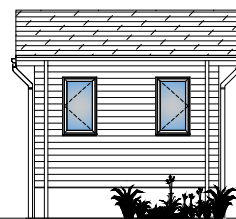

END ELEVATION (LOUNGE)



REAR ELEVATION




END ELEVATION (BEDROOM)



# COSGROVE

12.802 x 3.657m  
42' x 12'

LOUNGE	3.35 x 3.35m
KITCHEN	3.07 x 3.35m
SHOWER	1.34 x 2.22m
BEDROOM 1	2.47 x 3.35m
BEDROOM 2	1.81 x 2.22m
HALL	2.5 x 1.03m

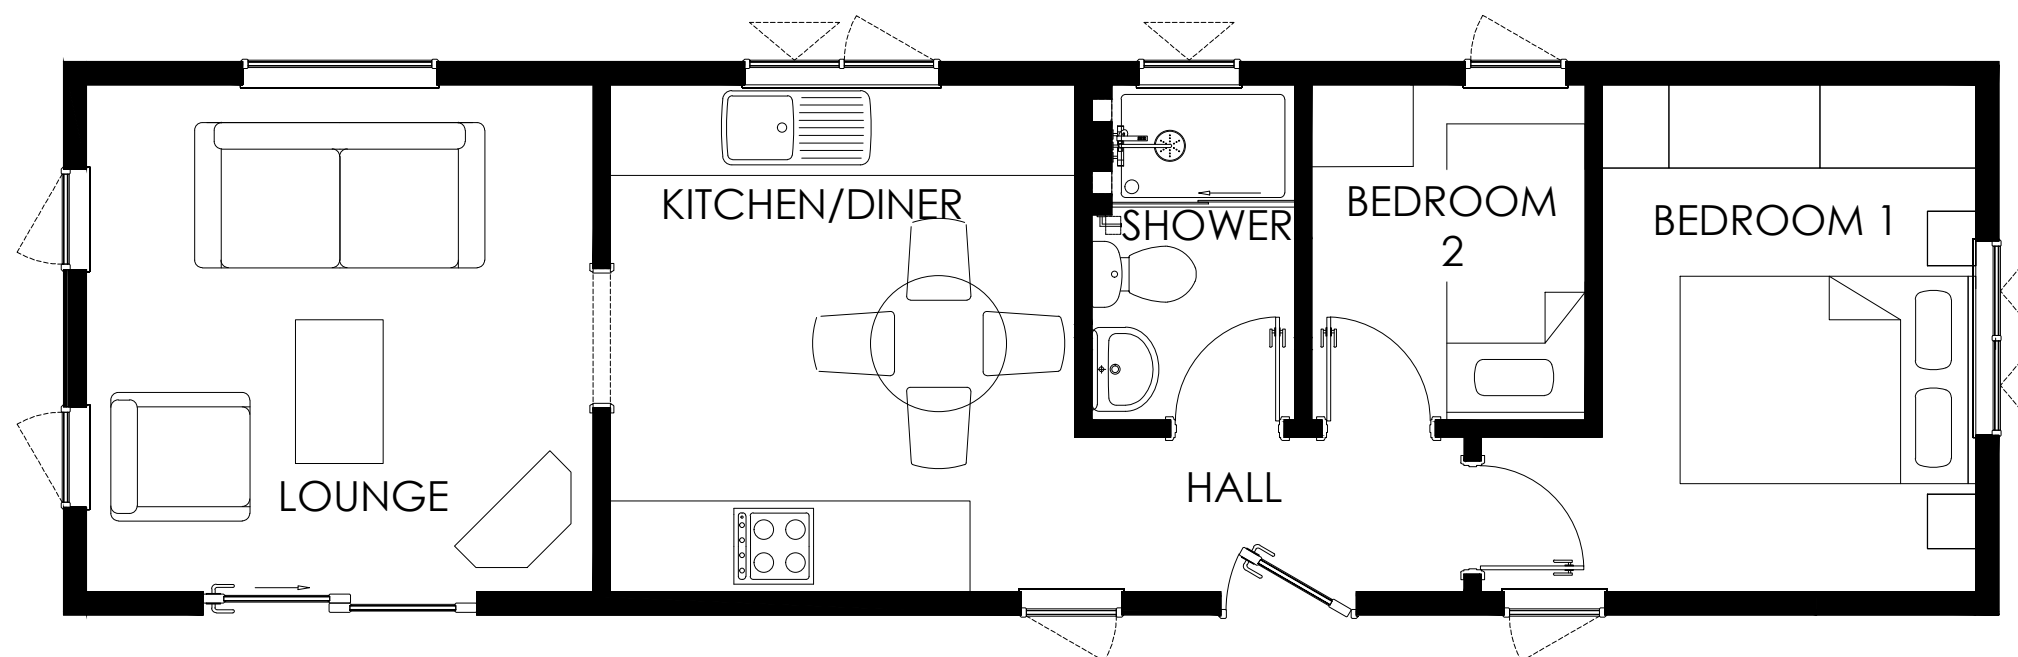

SCALE 1:50 @A3

**COPYRIGHT NOTICE:**  
THIS DRAWING AND THE INFORMATION CONTAINED WITHIN, IS THE PROPERTY OF TINGDENE HOMES LTD. IT MAY NOT BE USED, TRANSMITTED OR REPRODUCED, IN WHOLE OR IN PART, WITHOUT PRIOR WRITTEN CONSENT FROM TINGDENE HOMES LTD. COPYRIGHT

PLEASE BE ADVISED SIZES SHOWN ON DRAWING ARE GUIDELINES ONLY

