




FRONT ELEVATION

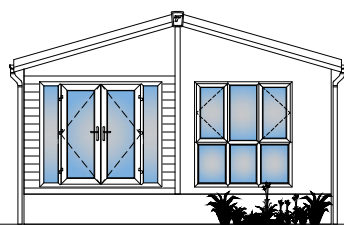


END ELEVATION (LOUNGE)

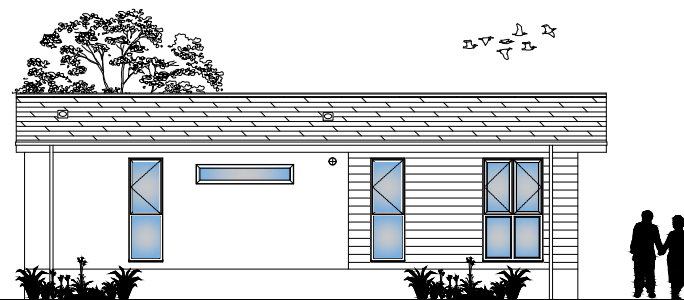

REAR ELEVATION

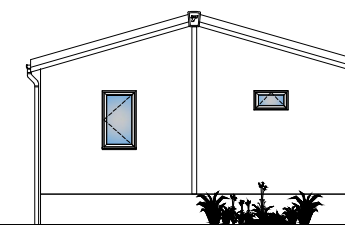

END ELEVATION (BEDROOM)

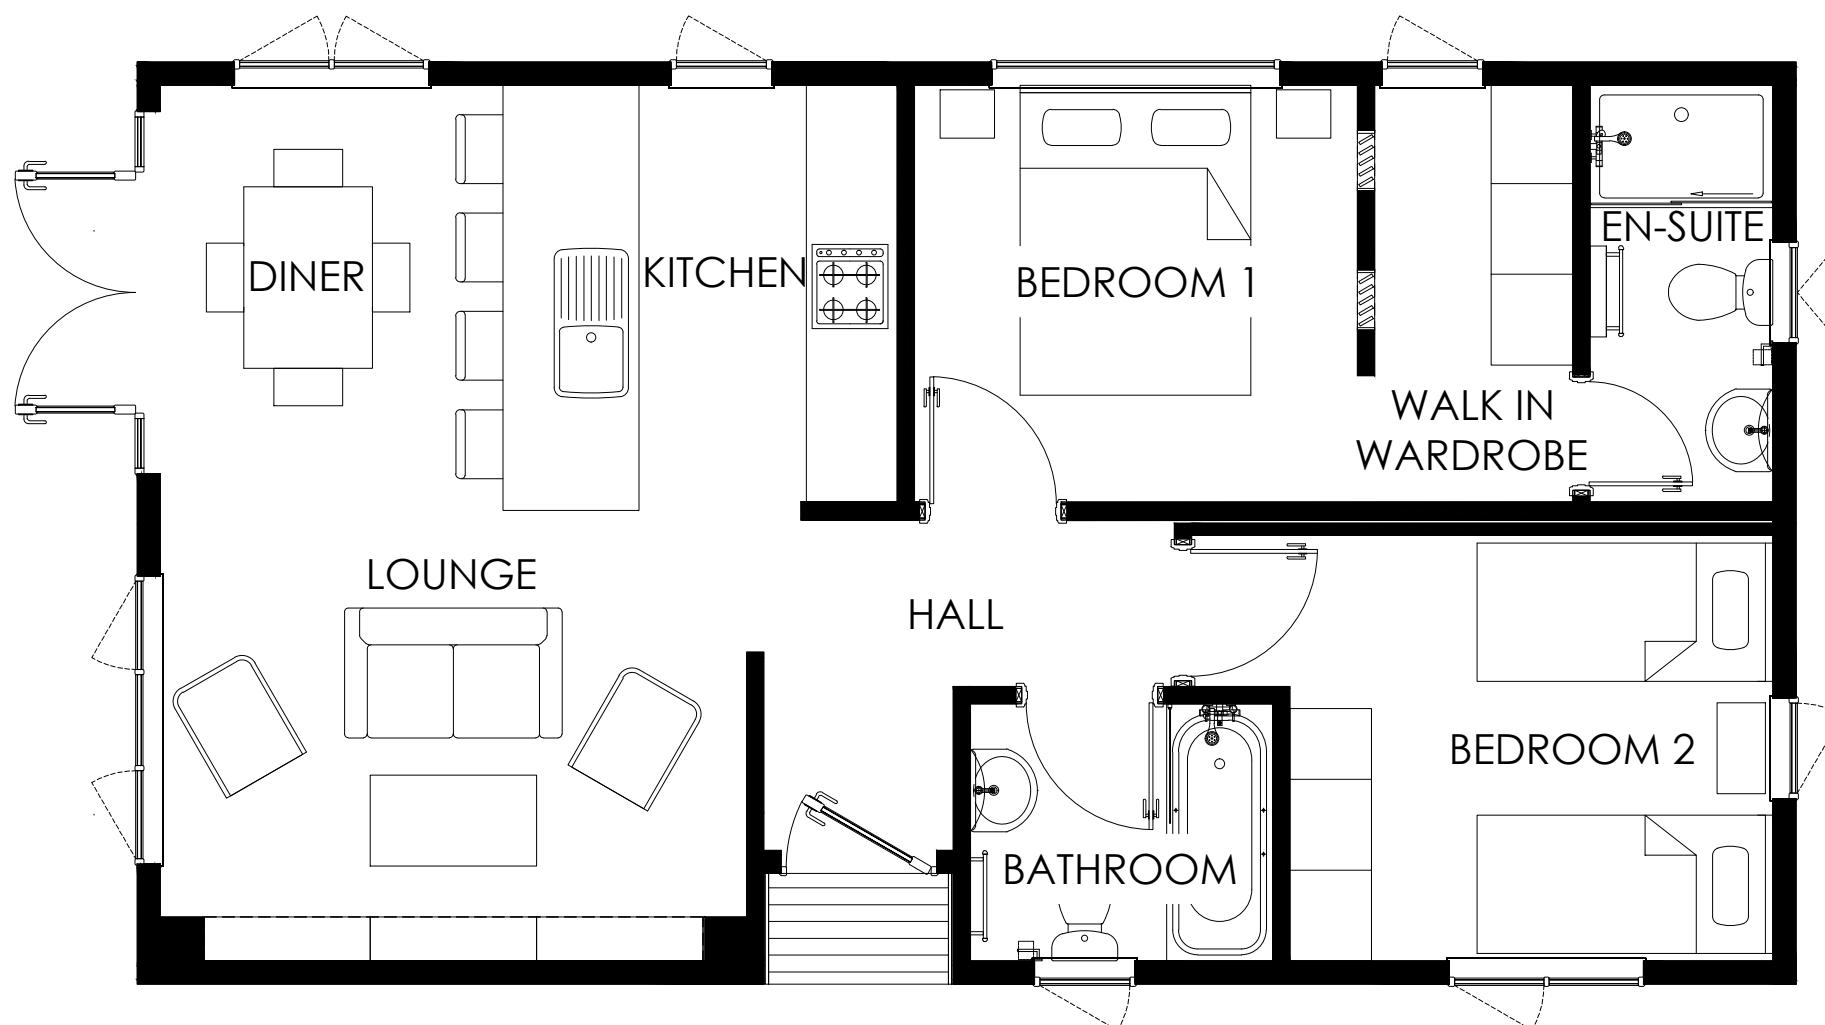

HARRINGTON RESIDENTIAL

10.973 x 6.096m
36' x 20'


LOUNGE	3.88 x 2.90m
KITCHEN	2.60 x 2.90m
DINER	2.89 x 2.90m
BATHROOM	2.00 x 1.70m
BEDROOM 1	2.93 x 2.76m
WARDROBE	1.31 x 2.76m
ENSUITE	1.20 x 2.76m
BEDROOM 2	3.20 x 2.81m
HALL	2.72 x 1.10m

SCALE 1:50 @A3

COPYRIGHT NOTICE:
THIS DRAWING AND THE INFORMATION CONTAINED WITHIN, IS THE PROPERTY OF TINGDENE HOMES LTD. IT MAY NOT BE USED, TRANSMITTED OR REPRODUCED, IN WHOLE OR IN PART, WITHOUT PRIOR WRITTEN CONSENT FROM TINGDENE HOMES LTD. COPYRIGHT

PLEASE BE ADVISED SIZES SHOWN ON DRAWING ARE GUIDELINES ONLY




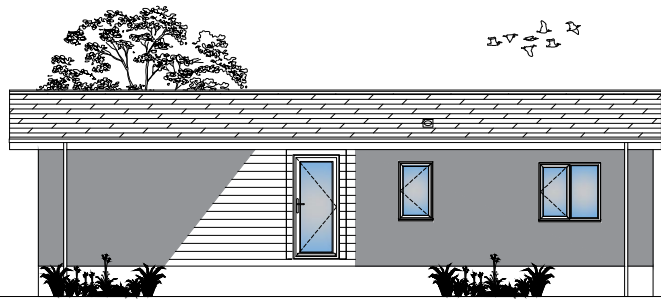


FRONT ELEVATION



END ELEVATION (LOUNGE)

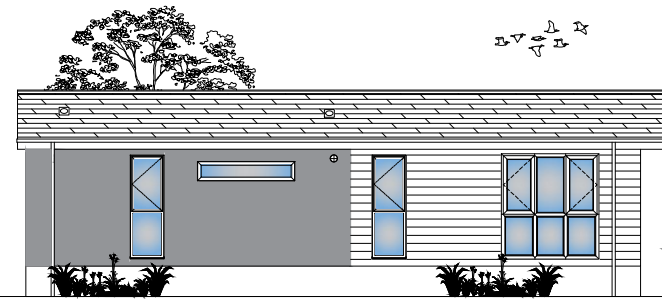

REAR ELEVATION

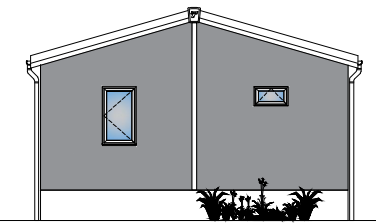


END ELEVATION (BEDROOM)



HARRINGTON

12.192 x 6.096m
40' x 20'

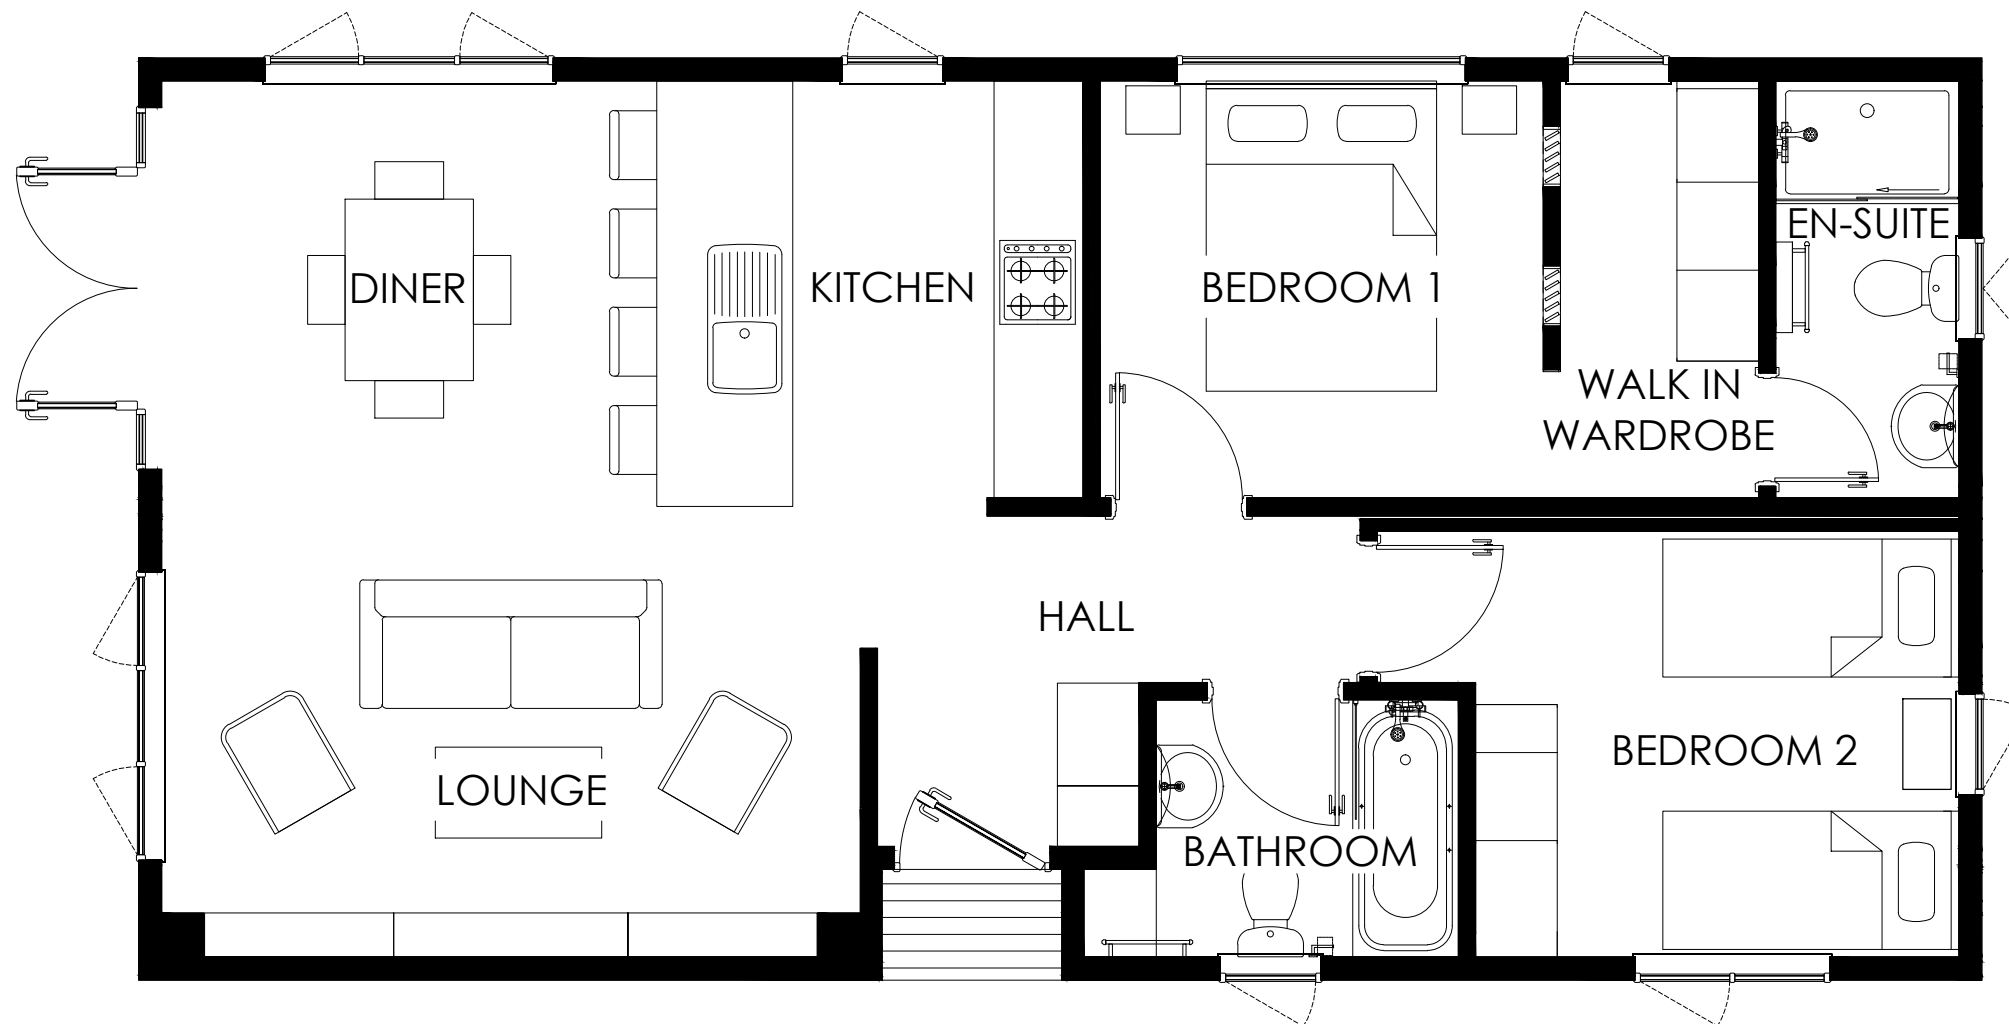

LOUNGE	3.88 x 2.90m
KITCHEN	2.36 x 2.90m
DINER	2.51 x 2.90m
BATHROOM	2.00 x 1.70m
BEDROOM 1	2.93 x 2.76m
WARDROBE	1.31 x 2.76m
ENSUITE	1.20 x 2.76m
BEDROOM 2	3.20 x 2.81m
HALL	3.21 x 1.10m

SCALE 1:50 @A3

COPYRIGHT NOTICE:
THIS DRAWING AND THE INFORMATION CONTAINED WITHIN, IS THE PROPERTY OF TINGDENE HOMES LTD. IT MAY NOT BE USED, TRANSMITTED OR REPRODUCED, IN WHOLE OR IN PART, WITHOUT PRIOR WRITTEN CONSENT FROM TINGDENE HOMES LTD. COPYRIGHT



PLEASE BE ADVISED SIZES SHOWN ON DRAWING ARE GUIDELINES ONLY