


FRONT ELEVATION




END ELEVATION (LOUNGE)



REAR ELEVATION

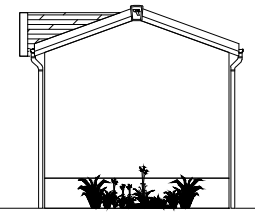

END ELEVATION (BEDROOM)

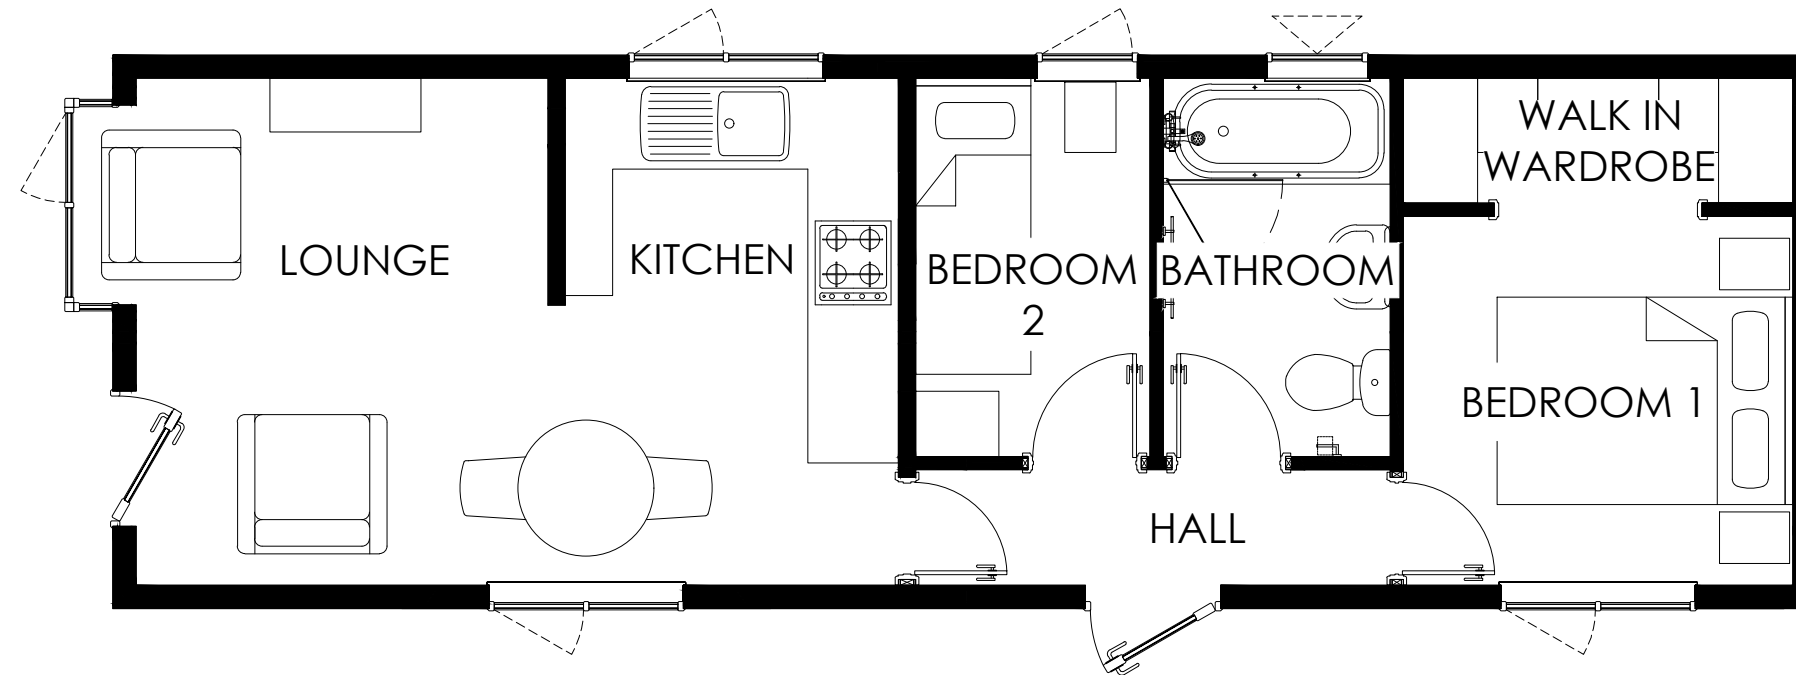

HAYDEN CLASSIC

11.582 x 3.658m
38' x 12'


LOUNGE	2.72 x 3.35m
KITCHEN	2.20 x 3.35m
BEDROOM 2	1.55 x 2.50m
BATHROOM	1.50 x 2.50m
WARDROBE	2.58 x 0.83m
BEDROOM 1	2.58 x 2.44m
HALL	3.14 x 0.76m

SCALE 1:50 @A3

COPYRIGHT NOTICE:
THIS DRAWING AND THE INFORMATION CONTAINED WITHIN, IS THE PROPERTY OF TINGDENE HOMES LTD. IT MAY NOT BE USED, TRANSMITTED OR REPRODUCED, IN WHOLE OR IN PART, WITHOUT PRIOR WRITTEN CONSENT FROM TINGDENE HOMES LTD. COPYRIGHT

PLEASE BE ADVISED SIZES SHOWN ON DRAWING ARE GUIDELINES ONLY




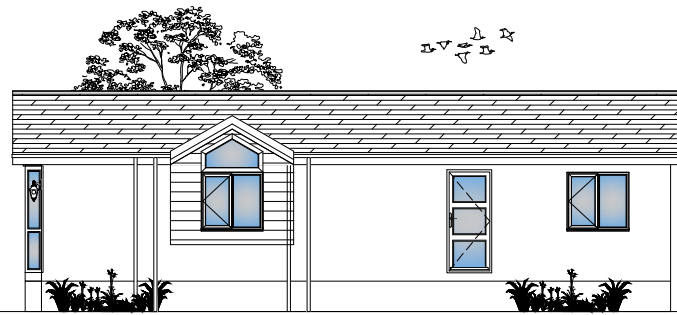


FRONT ELEVATION



END ELEVATION (LOUNGE)

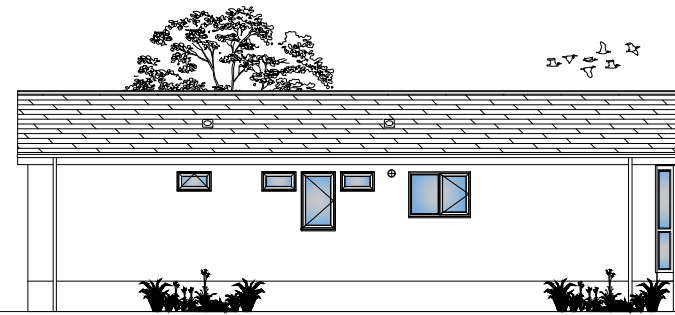

REAR ELEVATION

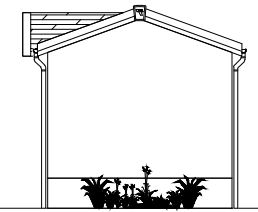

END ELEVATION (BEDROOM)



HAYDEN CLASSIC


12.801 x 3.658m
42' x 12'

LOUNGE	2.98 x 3.35m
KITCHEN	2.20 x 3.35m
BEDROOM 2	2.31 x 2.50m
BATHROOM	1.70 x 2.50m
WARDROBE	2.58 x 0.83m
BEDROOM 1	2.58 x 2.44m
HALL	4.10 x 0.76m

SCALE 1:50 @A3

COPYRIGHT NOTICE:
THIS DRAWING AND THE INFORMATION CONTAINED WITHIN, IS THE PROPERTY OF TINGDENE HOMES LTD. IT MAY NOT BE USED, TRANSMITTED OR REPRODUCED, IN WHOLE OR IN PART, WITHOUT PRIOR WRITTEN CONSENT FROM TINGDENE HOMES LTD. COPYRIGHT

PLEASE BE ADVISED SIZES SHOWN ON DRAWING ARE GUIDELINES ONLY

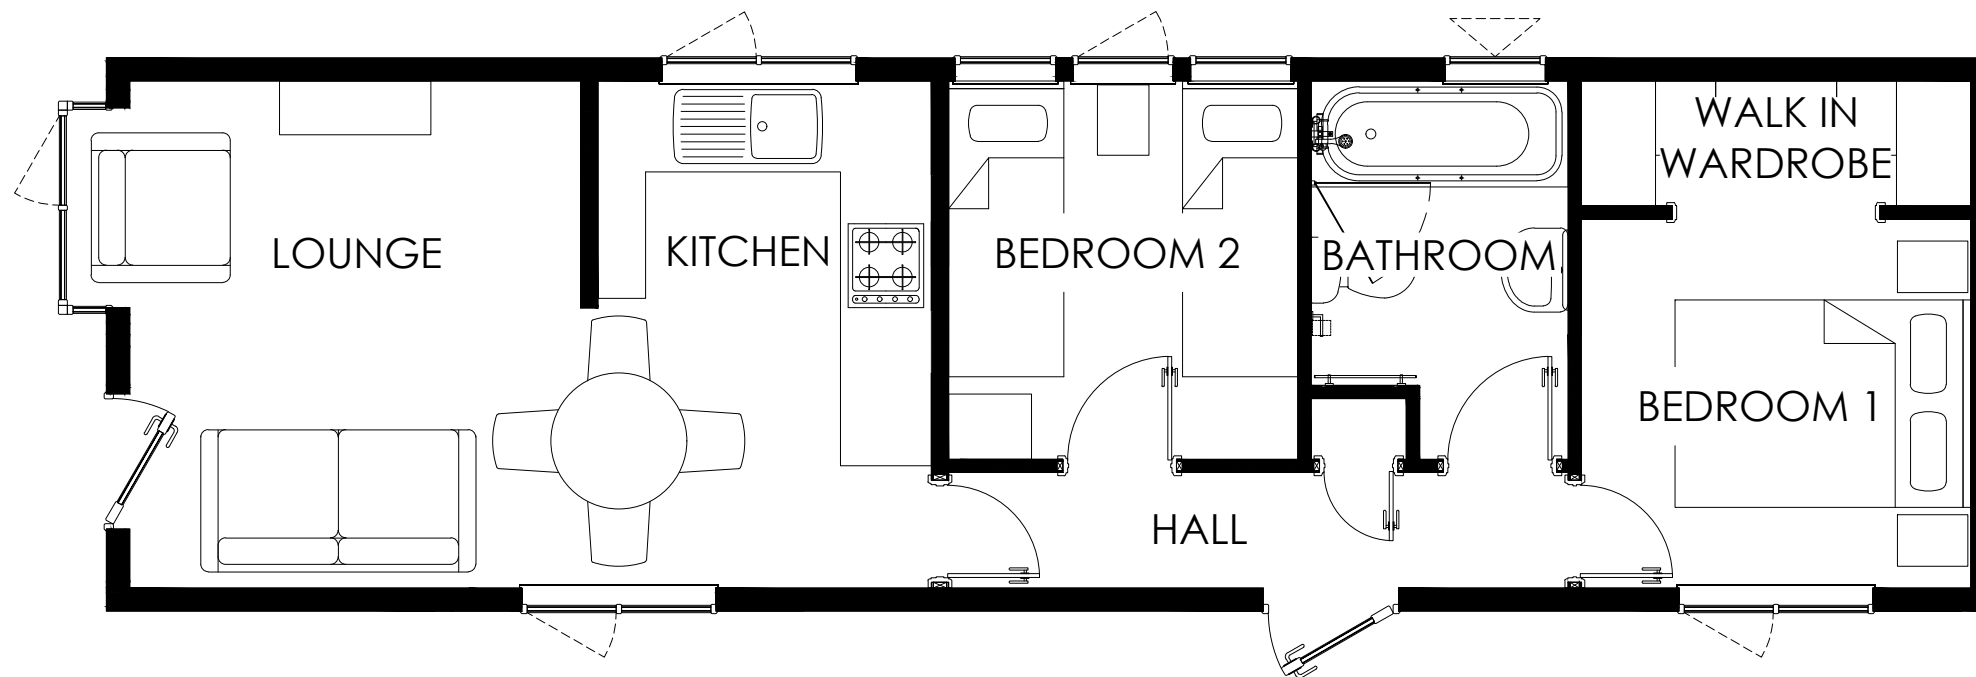





FRONT ELEVATION



END ELEVATION (LOUNGE)

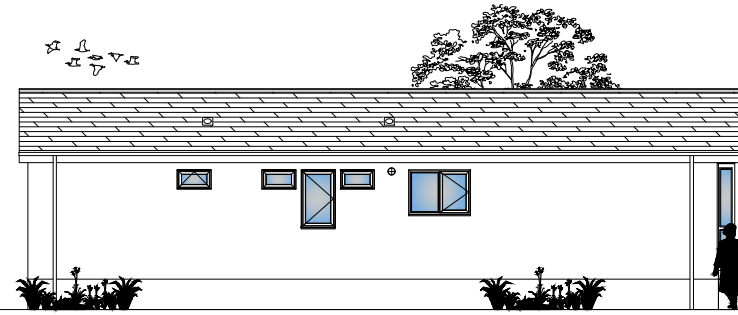

REAR ELEVATION

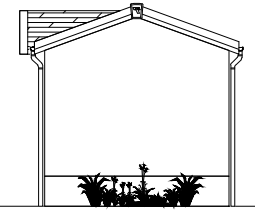


END ELEVATION (BEDROOM)



HAYDEN CLASSIC

14.021 x 3.658m
46' x 12'

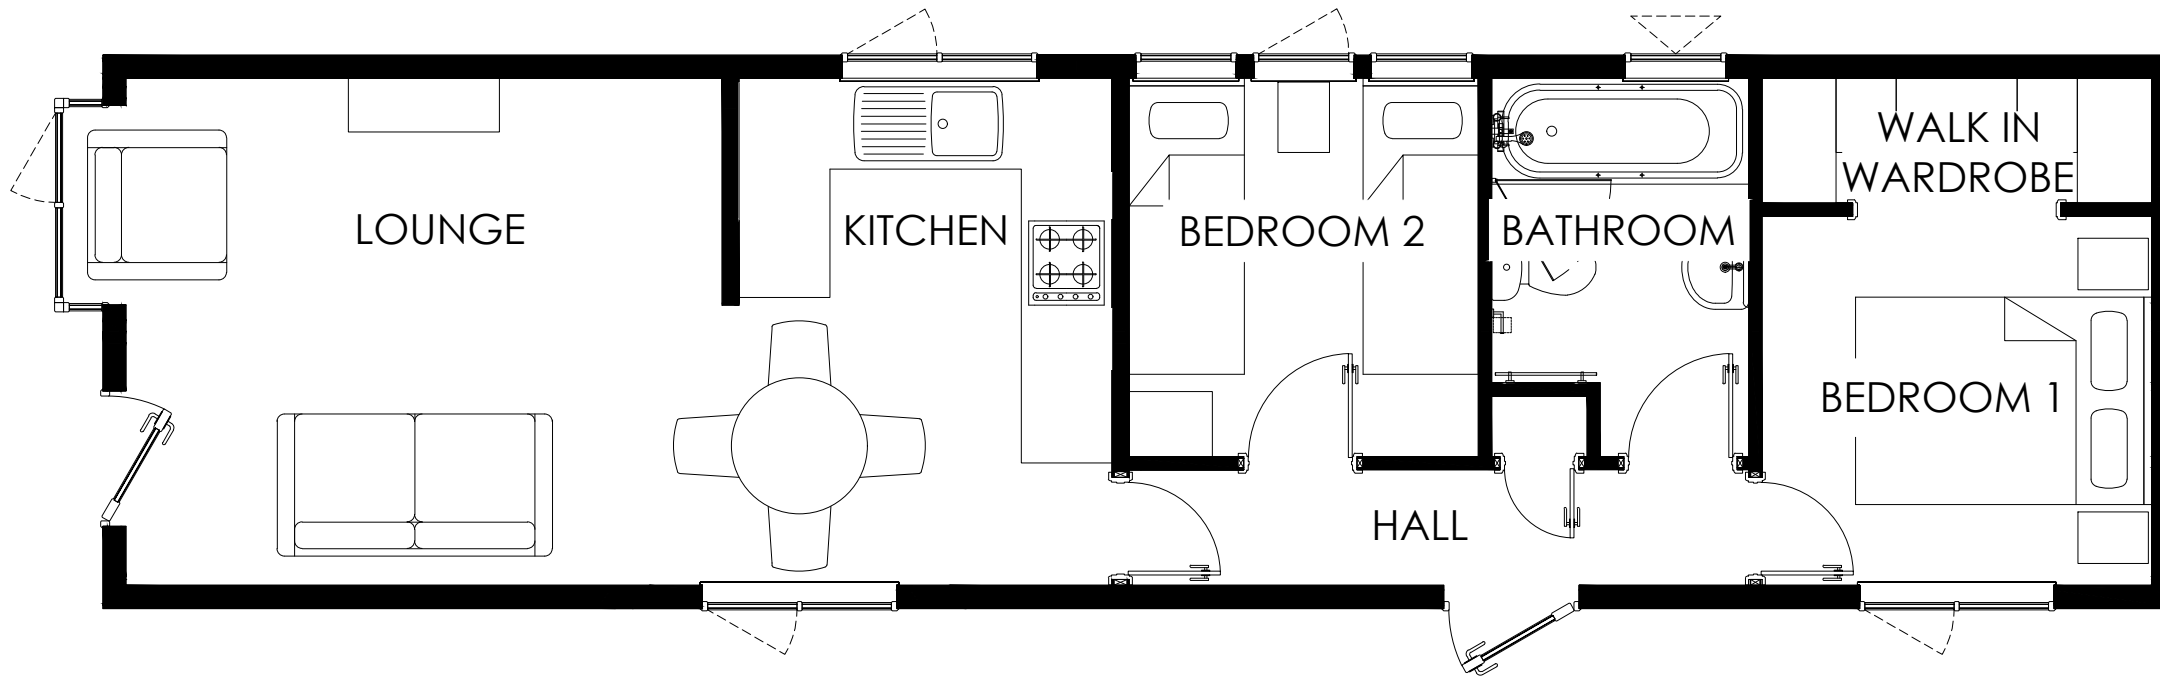

LOUNGE	3.94 x 3.35m
KITCHEN	2.47 x 3.35m
BEDROOM 2	2.31 x 2.50m
BATHROOM	1.70 x 2.50m
WARDROBE	2.58 x 0.83m
BEDROOM 1	2.58 x 2.44m
HALL	4.10 x 0.76m

SCALE 1:50 @A3

COPYRIGHT NOTICE:
THIS DRAWING AND THE INFORMATION CONTAINED WITHIN, IS THE PROPERTY OF TINGDENE HOMES LTD. IT MAY NOT BE USED, TRANSMITTED OR REPRODUCED, IN WHOLE OR IN PART, WITHOUT PRIOR WRITTEN CONSENT FROM TINGDENE HOMES LTD. COPYRIGHT

PLEASE BE ADVISED SIZES SHOWN ON DRAWING ARE GUIDELINES ONLY

