



FRONT ELEVATION




END ELEVATION (LOUNGE)



REAR ELEVATION



END ELEVATION (BEDROOM)

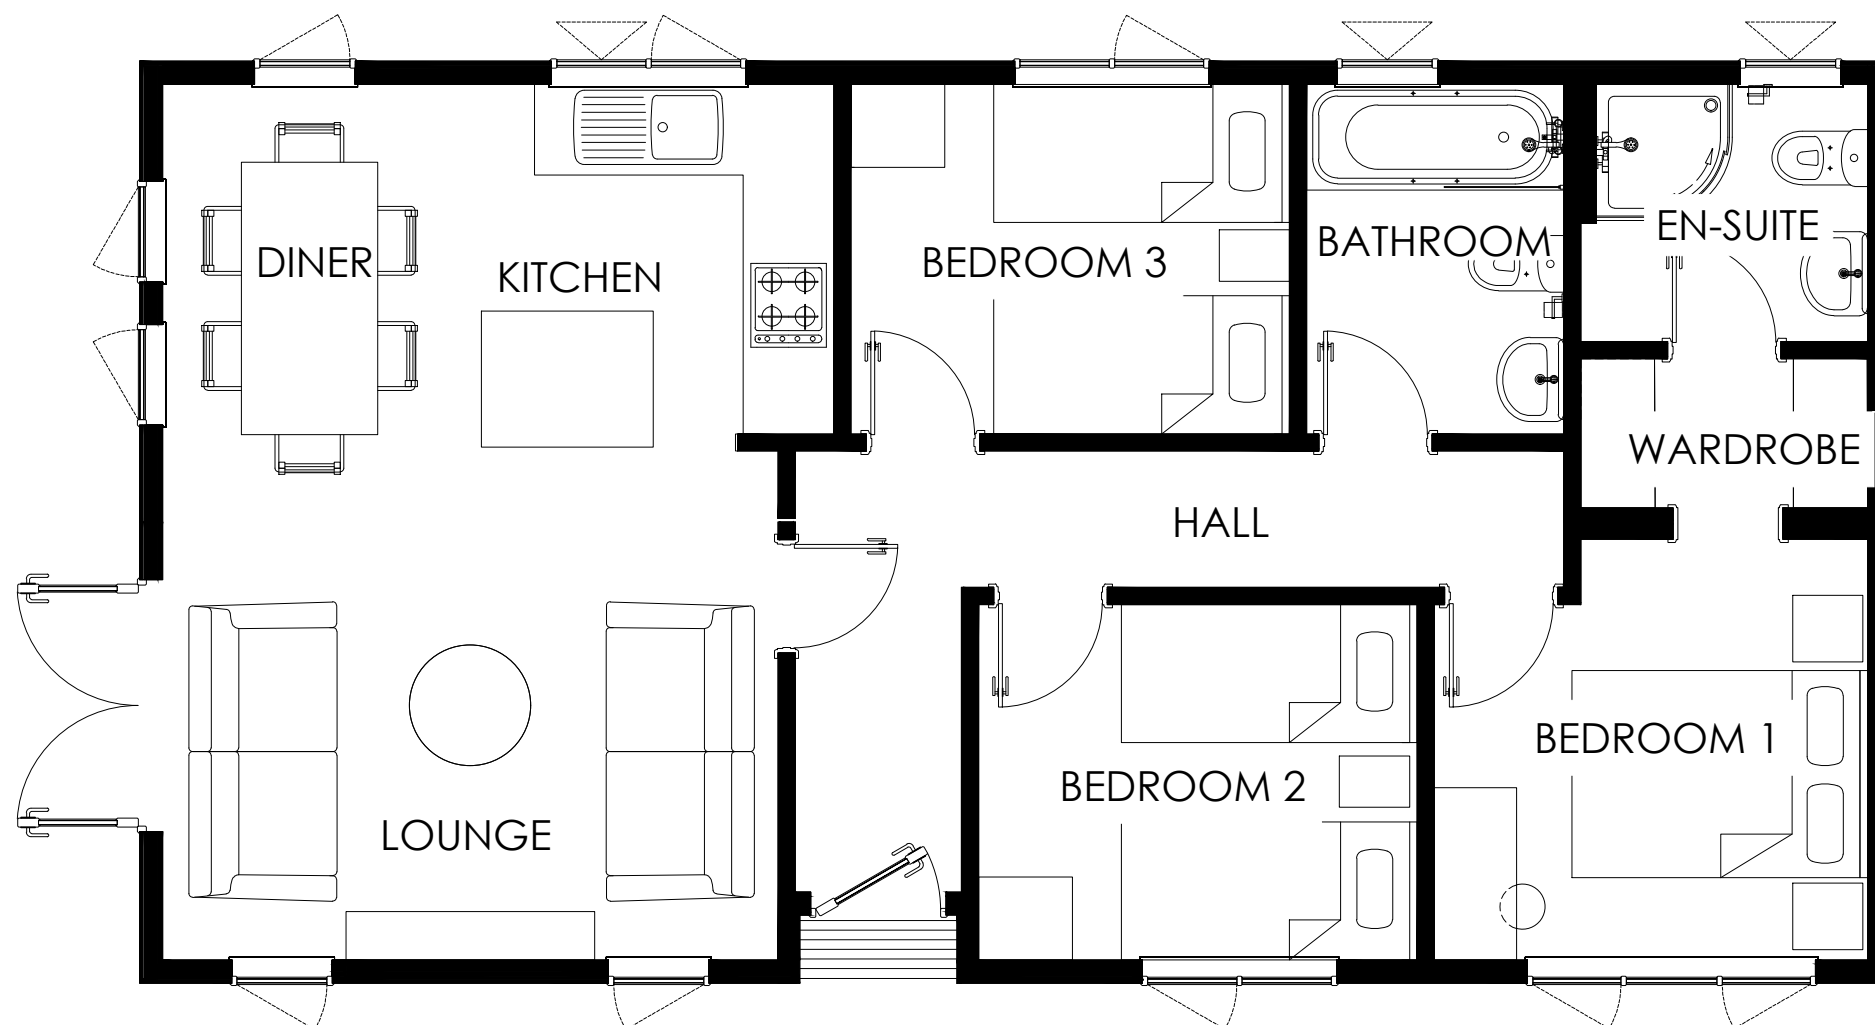

# BRAMPTON

11.582 x 6.096m  
38' x 20'

LOUNGE	4.07 x 2.89m
KITCHEN	2.60 x 2.89m
DINER	1.84 x 2.89m
BEDROOM 1	2.86 x 2.91m
ENSUITE	1.90 x 1.70m
WARDROBE	2.86 x 0.99m
BEDROOM 2	2.90 x 2.35m
BATHROOM	1.70 x 2.35m
HALL	1.10 x 4.11m
BEDROOM 3	2.90 x 2.31m

SCALE 1:50 @A3

**COPYRIGHT NOTICE:**  
THIS DRAWING AND THE INFORMATION CONTAINED WITHIN, IS THE PROPERTY OF TINGDENE HOMES LTD. IT MAY NOT BE USED, TRANSMITTED OR REPRODUCED, IN WHOLE OR IN PART, WITHOUT PRIOR WRITTEN CONSENT FROM TINGDENE HOMES LTD. COPYRIGHT

PLEASE BE ADVISED SIZES SHOWN ON DRAWING ARE GUIDELINES ONLY






FRONT ELEVATION



END ELEVATION (LOUNGE)



REAR ELEVATION

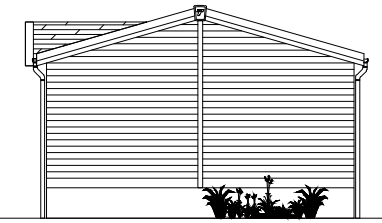


END ELEVATION (BEDROOM)



# BRAMPTON

12.192 x 6.096m  
40' x 20'

LOUNGE	4.98 x 3.46m
KITCHEN	2.95 x 2.31m
BEDROOM 1	2.86 x 2.78m
ENSUITE	1.89 x 1.70m
WARDROBE	1.89 x 0.98m
BEDROOM 2	2.90 x 2.35m
BEDROOM 3	2.90 x 2.31m
HALL	5.08 x 0.90m

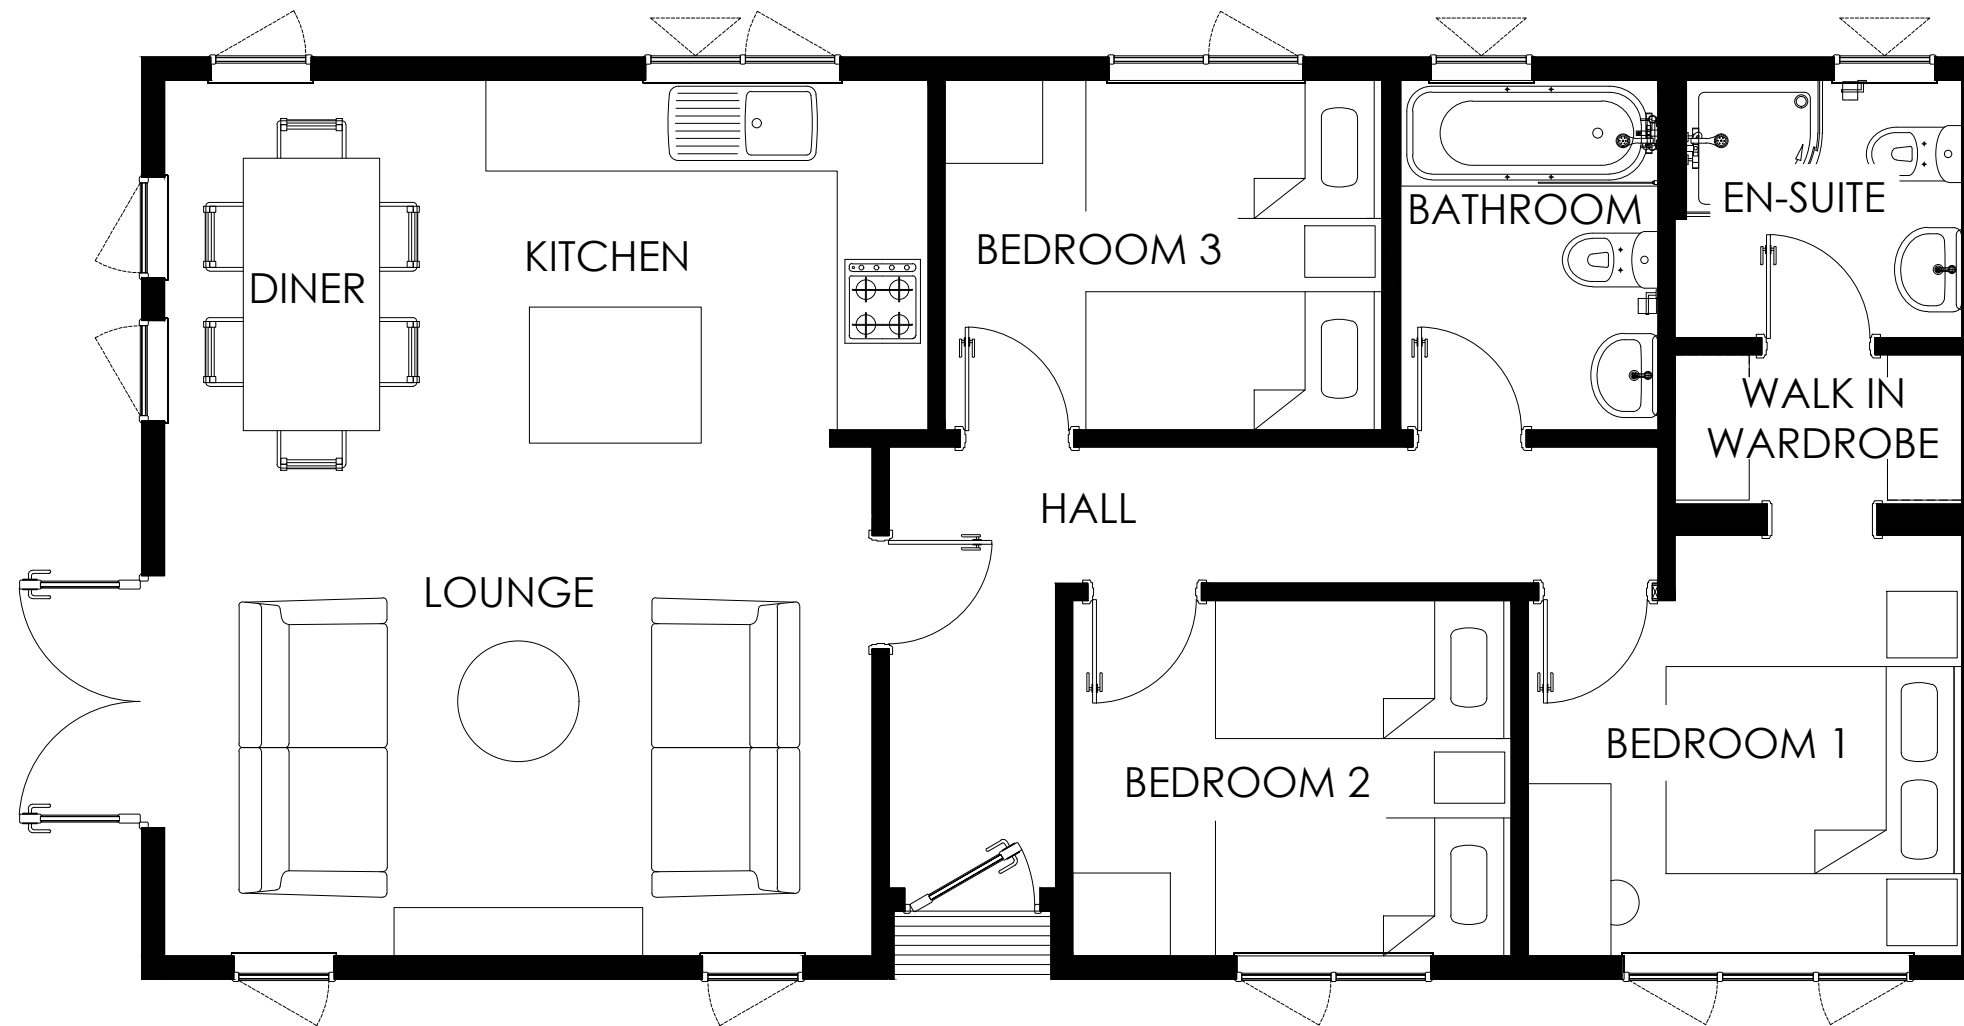

SCALE 1:50 @A3

**COPYRIGHT NOTICE:**  
THIS DRAWING AND THE INFORMATION CONTAINED WITHIN, IS THE PROPERTY OF TINGDENE HOMES LTD. IT MAY NOT BE USED, TRANSMITTED OR REPRODUCED, IN WHOLE OR IN PART, WITHOUT PRIOR WRITTEN CONSENT FROM TINGDENE HOMES LTD. COPYRIGHT

PLEASE BE ADVISED SIZES SHOWN ON DRAWING ARE GUIDELINES ONLY







FRONT ELEVATION




END ELEVATION (LOUNGE)

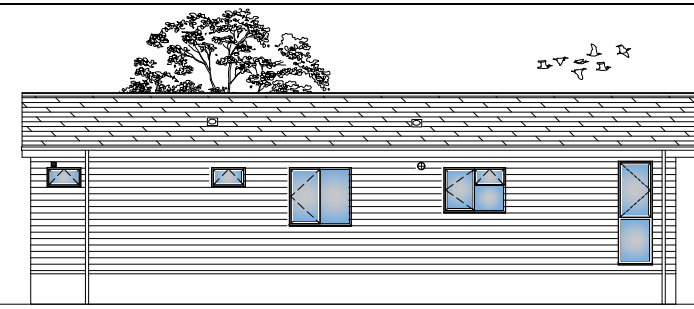

REAR ELEVATION

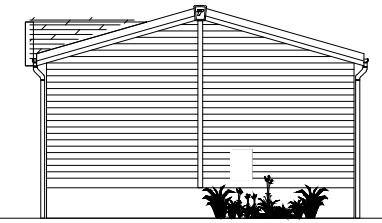

END ELEVATION (BEDROOM)

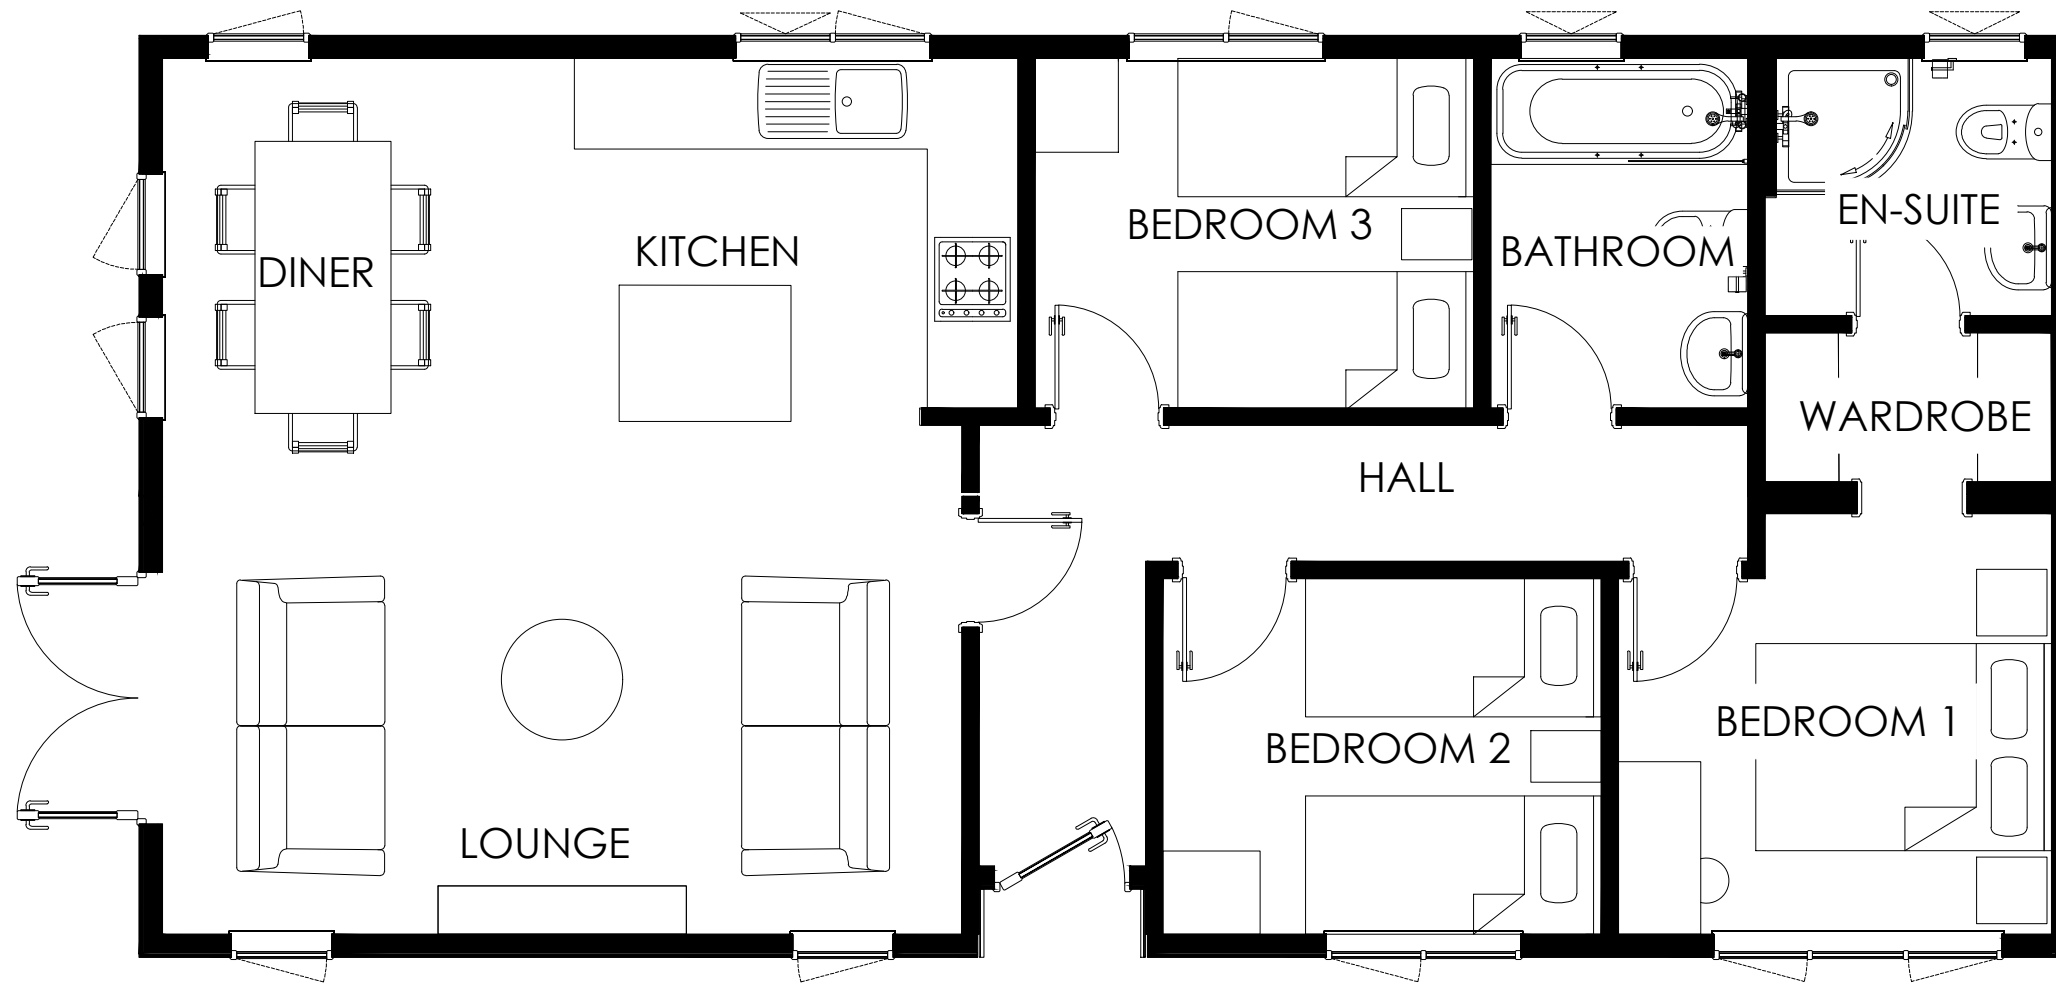

# BRAMPTON

12.802 x 6.096m  
42' x 20'

LOUNGE	5.66 x 2.89m
KITCHEN	3.53 x 2.89m
DINER	2.13 x 2.33m
BEDROOM 1	2.87 x 2.78m
ENSUITE	1.90 x 1.70m
WARDROBE	2.86 x 0.99m
BEDROOM 2	2.90 x 2.35m
BATHROOM	1.70 x 2.35m
HALL	1.10 x 4.11m
BEDROOM 3	2.90 x 2.31m

SCALE 1:50 @A3

**COPYRIGHT NOTICE:**  
THIS DRAWING AND THE INFORMATION CONTAINED WITHIN, IS THE PROPERTY OF TINGDENE HOMES LTD. IT MAY NOT BE USED, TRANSMITTED OR REPRODUCED, IN WHOLE OR IN PART, WITHOUT PRIOR WRITTEN CONSENT FROM TINGDENE HOMES LTD. COPYRIGHT

PLEASE BE ADVISED SIZES SHOWN ON DRAWING ARE GUIDELINES ONLY







FRONT ELEVATION




END ELEVATION (LOUNGE)

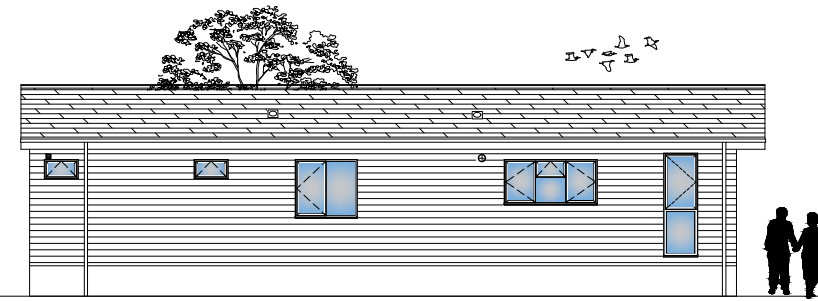

REAR ELEVATION

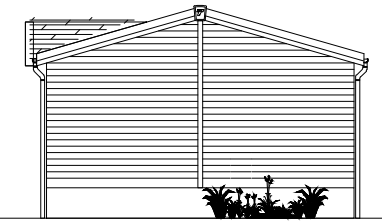

END ELEVATION (BEDROOM)

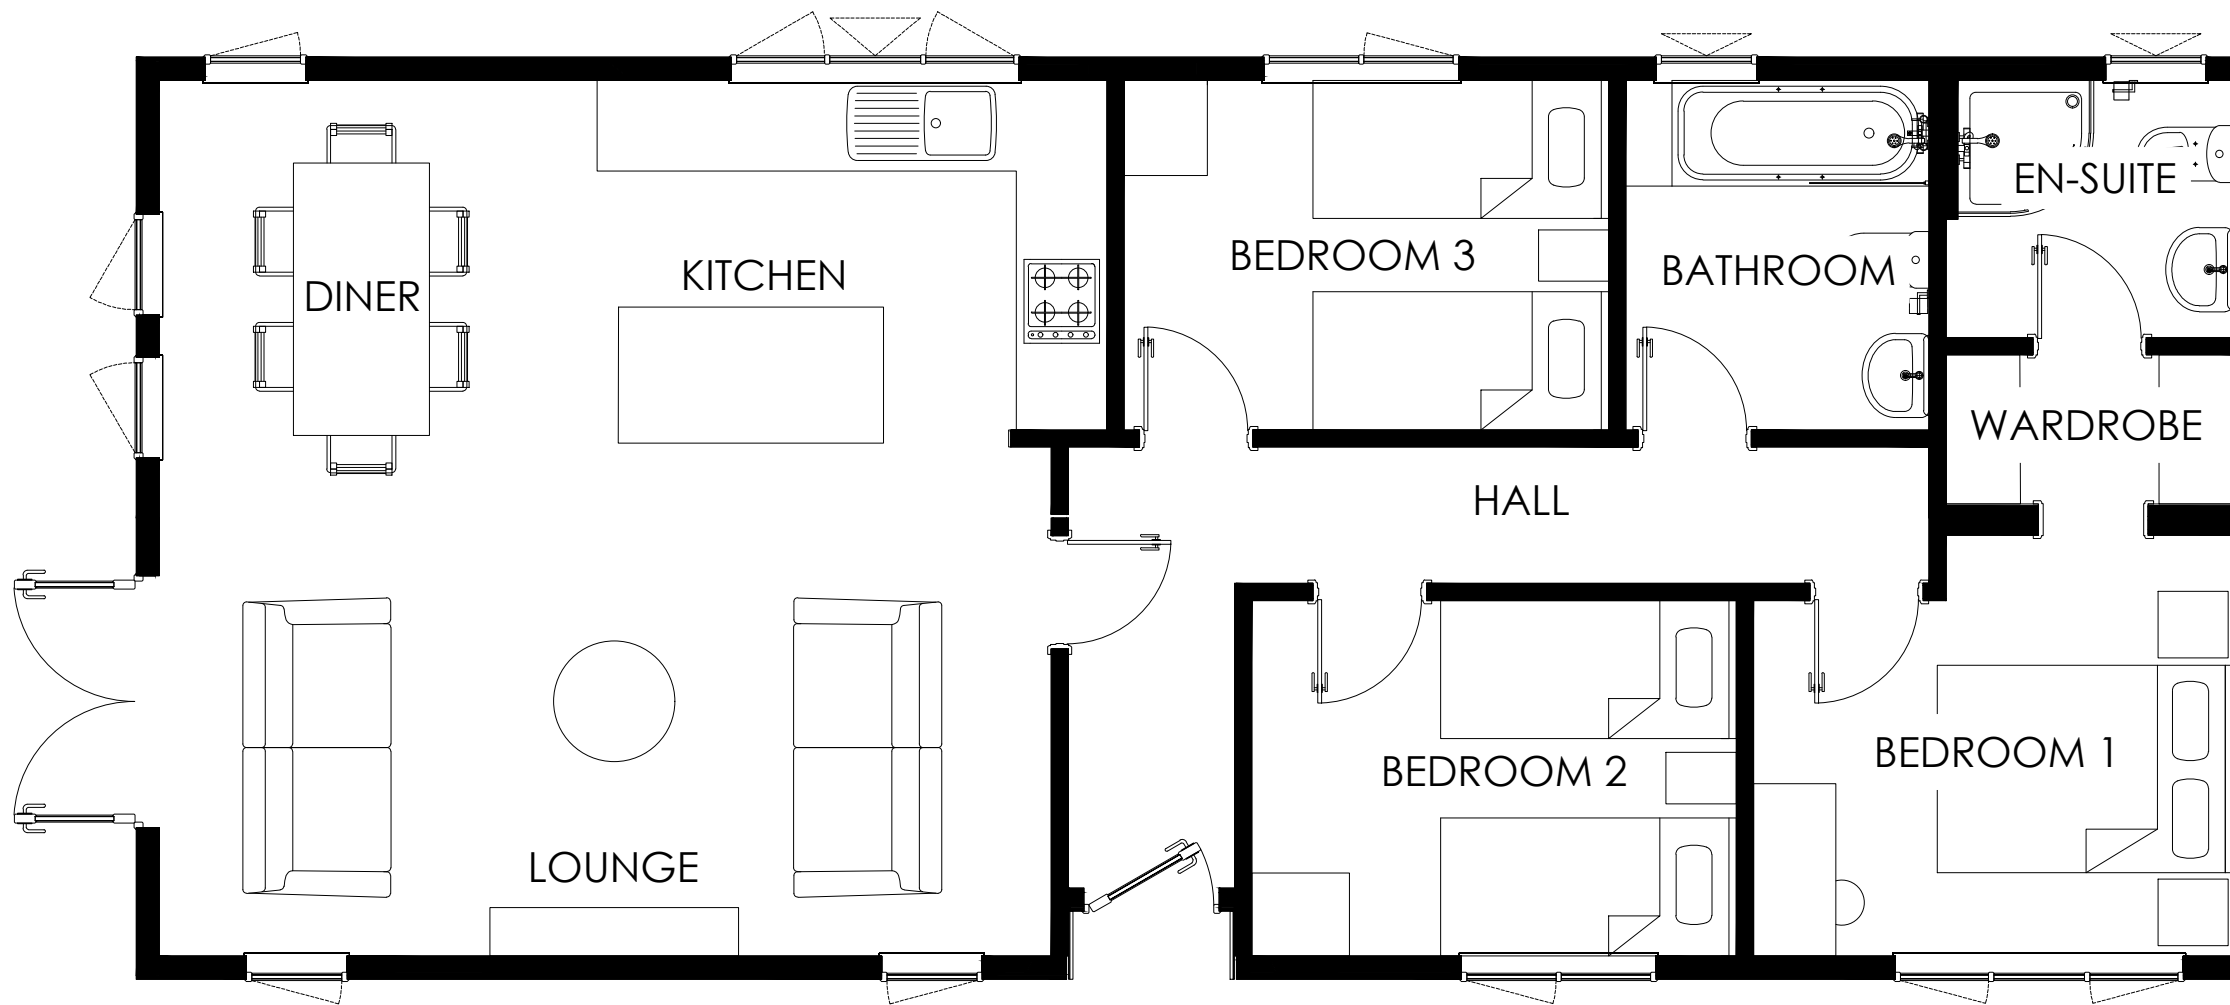

# BRAMPTON

14.021 x 6.096m  
46' x 20'

LOUNGE	5.89 x 2.89m
KITCHEN	2.93 x 2.89m
DINER	3.34 x 2.33m
BEDROOM 1	2.87 x 2.78m
ENSUITE	1.90 x 1.70m
WARDROBE	2.86 x 0.99m
BEDROOM 2	3.21 x 2.35m
BATHROOM	1.70 x 2.35m
HALL	1.10 x 4.11m
BEDROOM 3	3.21 x 2.31m

SCALE 1:50 @A3

**COPYRIGHT NOTICE:**  
THIS DRAWING AND THE INFORMATION CONTAINED WITHIN, IS THE PROPERTY OF TINGDENE HOMES LTD. IT MAY NOT BE USED, TRANSMITTED OR REPRODUCED, IN WHOLE OR IN PART, WITHOUT PRIOR WRITTEN CONSENT FROM TINGDENE HOMES LTD. COPYRIGHT

PLEASE BE ADVISED SIZES SHOWN ON DRAWING ARE GUIDELINES ONLY

