



FRONT ELEVATION

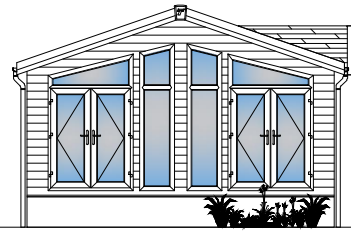


END ELEVATION (LOUNGE)



REAR ELEVATION

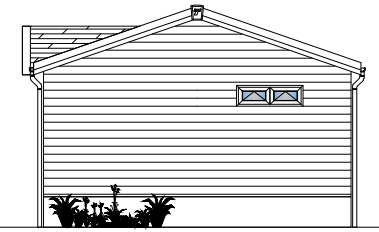

END ELEVATION (BEDROOM)

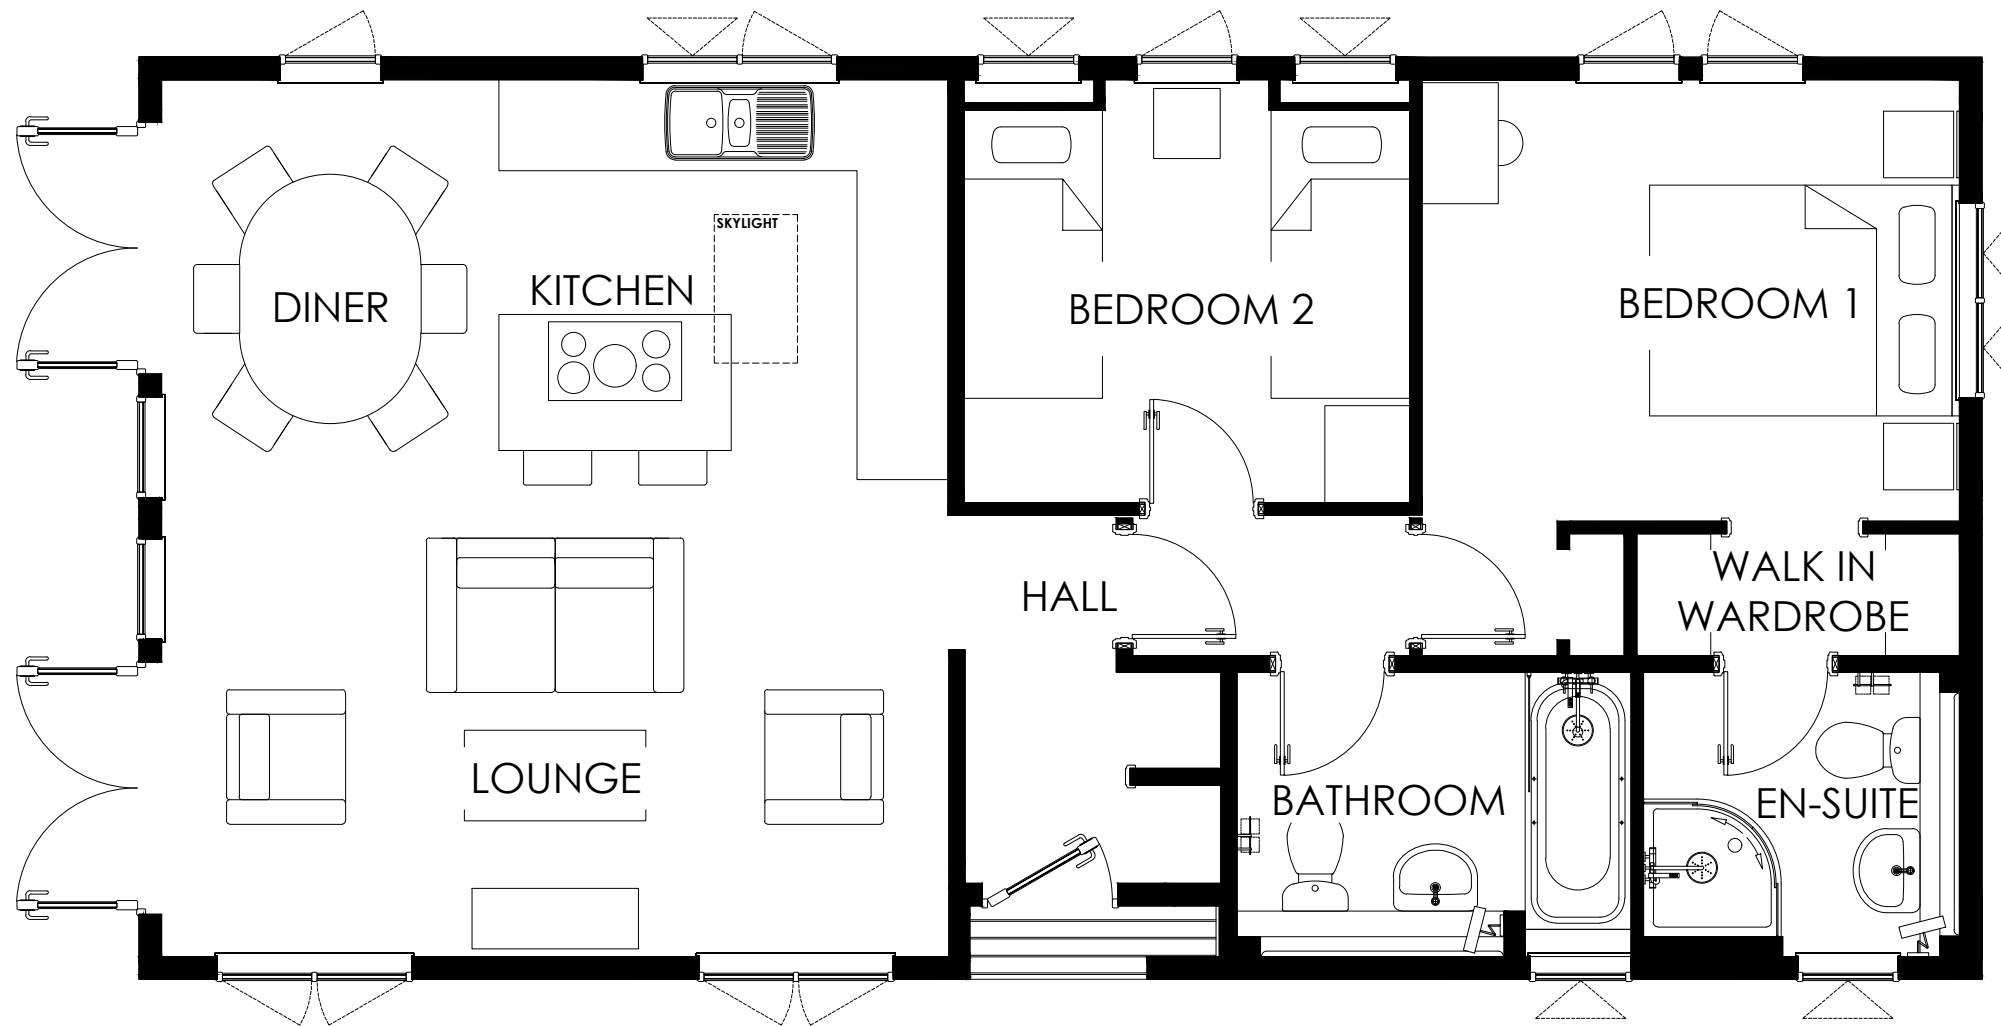

# COUNTRY LODGE

12.192m x 6.096m  
40' x 20'


LOUNGE	5.20 x 2.90m
KITCHEN	2.97 x 2.90m
DINER	2.23 x 2.90m
BATHROOM	2.60 x 1.88m
BEDROOM 1	3.56 x 2.92m
WARDROBE	2.14 x 0.81m
ENSUITE	2.14 x 1.80m
BEDROOM 2	2.95 x 2.76m
HALL	1.11 x 0.88m

SCALE 1:50 @A3


**COPYRIGHT NOTICE:**  
THIS DRAWING AND THE INFORMATION CONTAINED WITHIN, IS THE PROPERTY OF TINGDENE HOMES LTD. IT MAY NOT BE USED, TRANSMITTED OR REPRODUCED, IN WHOLE OR IN PART, WITHOUT PRIOR WRITTEN CONSENT FROM TINGDENE HOMES LTD. COPYRIGHT

PLEASE BE ADVISED SIZES SHOWN ON DRAWING ARE GUIDELINES ONLY



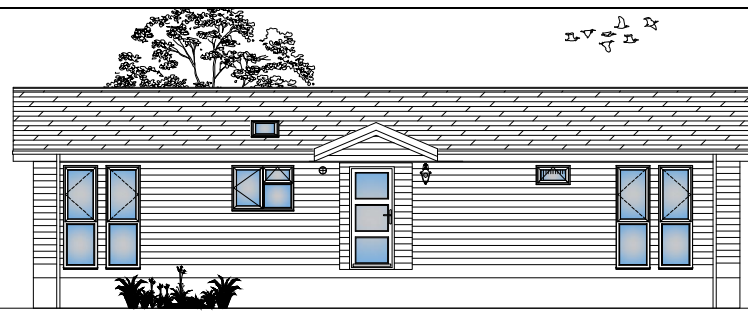


FRONT ELEVATION

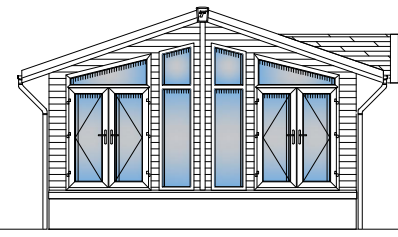


END ELEVATION (LOUNGE)



REAR ELEVATION

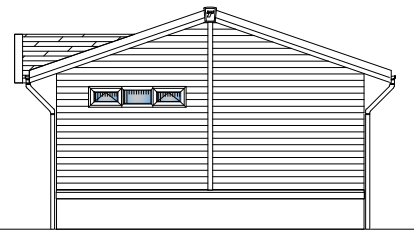

END ELEVATION (BEDROOM)

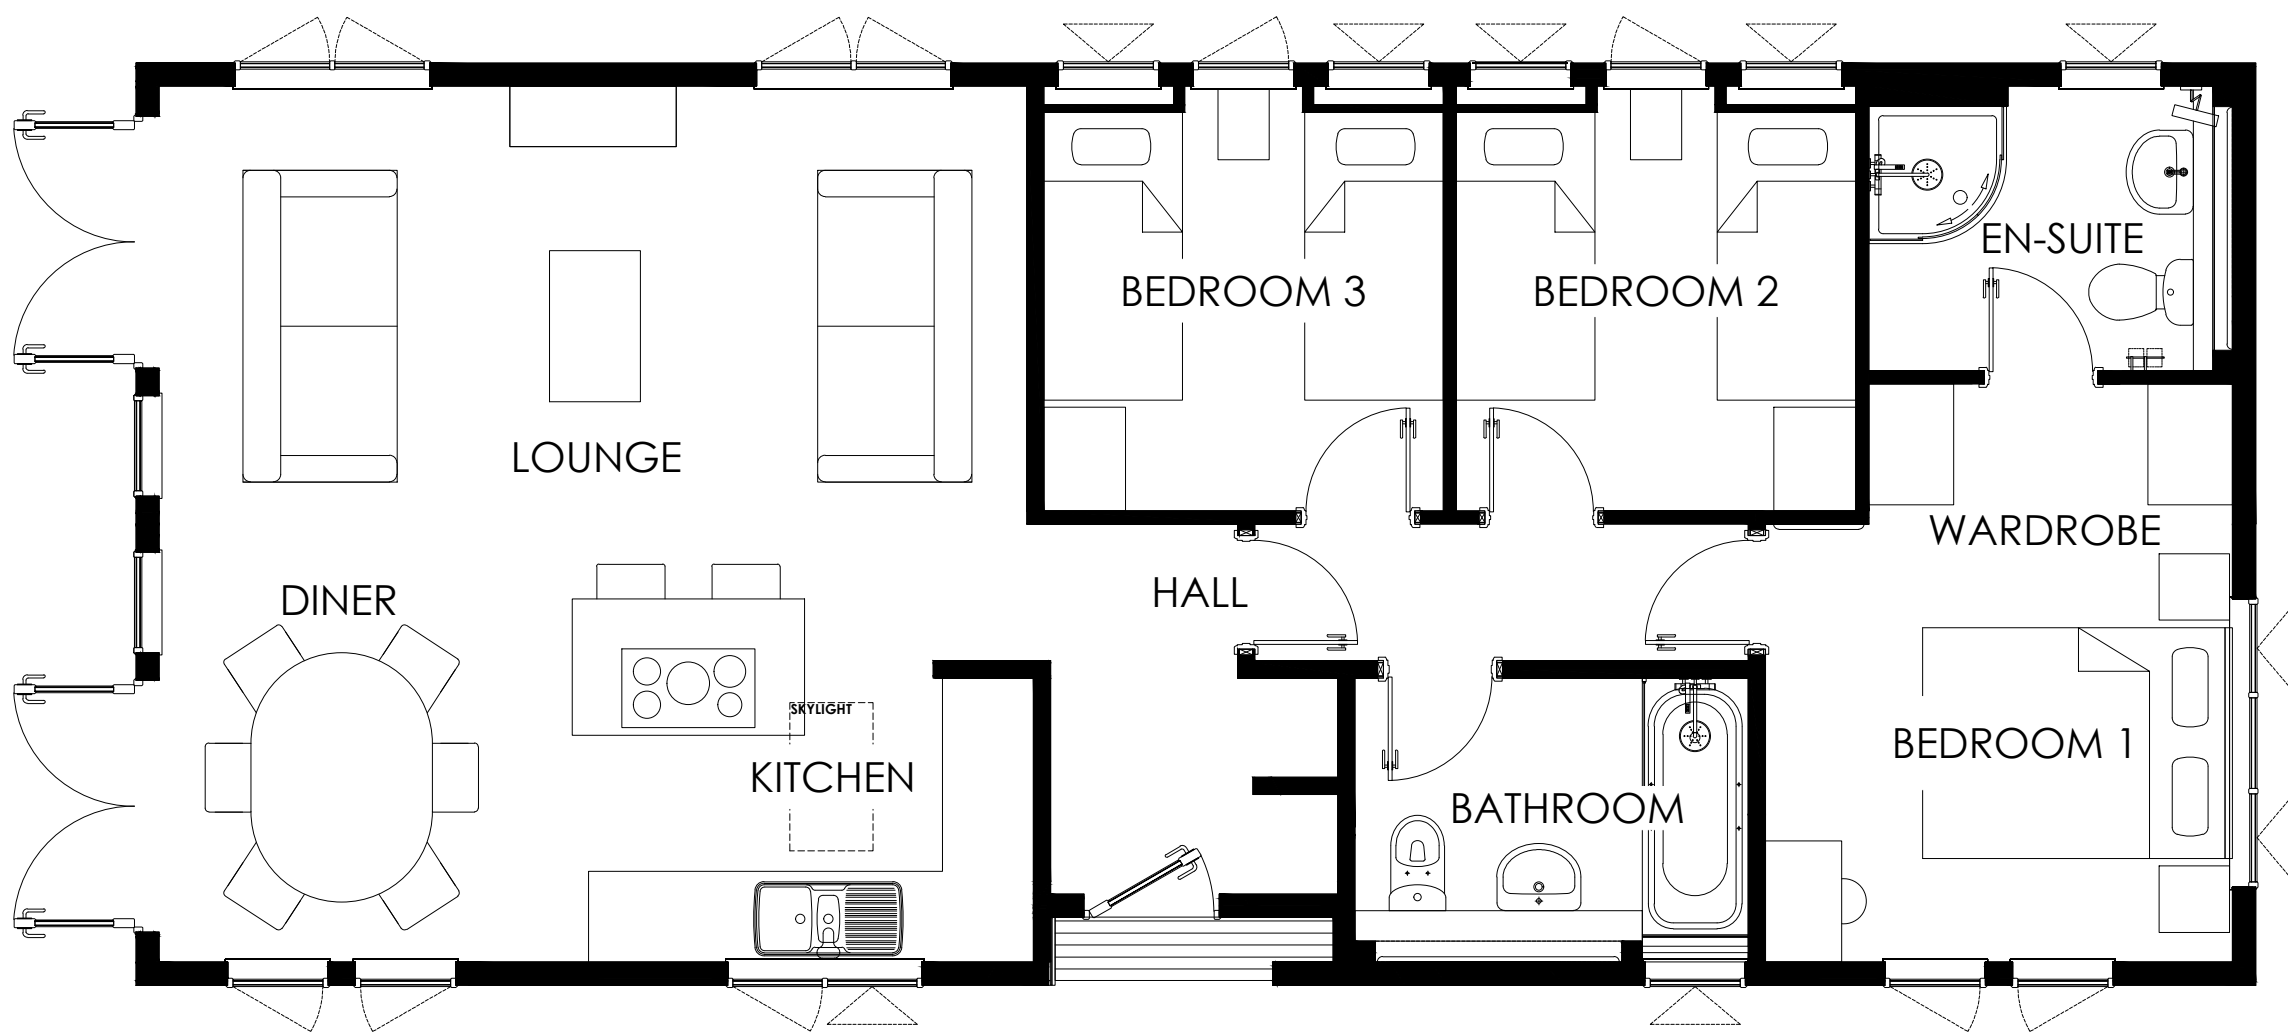

# COUNTRY LODGE

14.021 x 6.096m  
46' x 20'

LOUNGE	5.74 x 2.90m
KITCHEN	2.94 x 2.90m
DINER	2.84 x 2.90m
BATHROOM	2.60 x 1.88m
BEDROOM 1	3.09 x 2.90m
WARDROBE	2.40 x 0.93m
ENSUITE	2.40 x 1.88m
BEDROOM 2	2.64 x 2.81m
BEDROOM 3	2.64 x 2.81m
HALL	1.24 x 2.45m

SCALE 1:50 @A3

**COPYRIGHT NOTICE:**  
THIS DRAWING AND THE INFORMATION CONTAINED WITHIN, IS THE PROPERTY OF TINGDENE HOMES LTD. IT MAY NOT BE USED, TRANSMITTED OR REPRODUCED, IN WHOLE OR IN PART, WITHOUT PRIOR WRITTEN CONSENT FROM TINGDENE HOMES LTD. COPYRIGHT

PLEASE BE ADVISED SIZES SHOWN ON DRAWING ARE GUIDELINES ONLY

