




FRONT ELEVATION

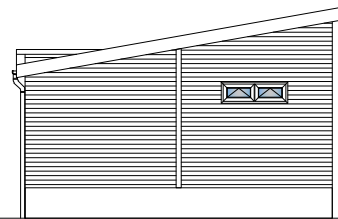


END ELEVATION (BEDROOM 1)

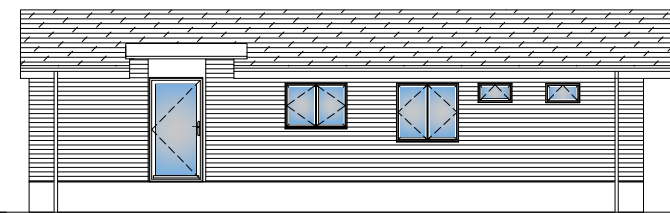

REAR ELEVATION

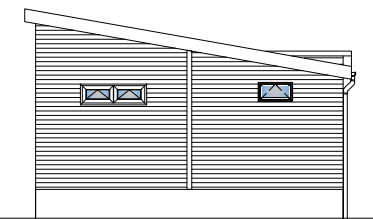

END ELEVATION (BEDROOM 2)

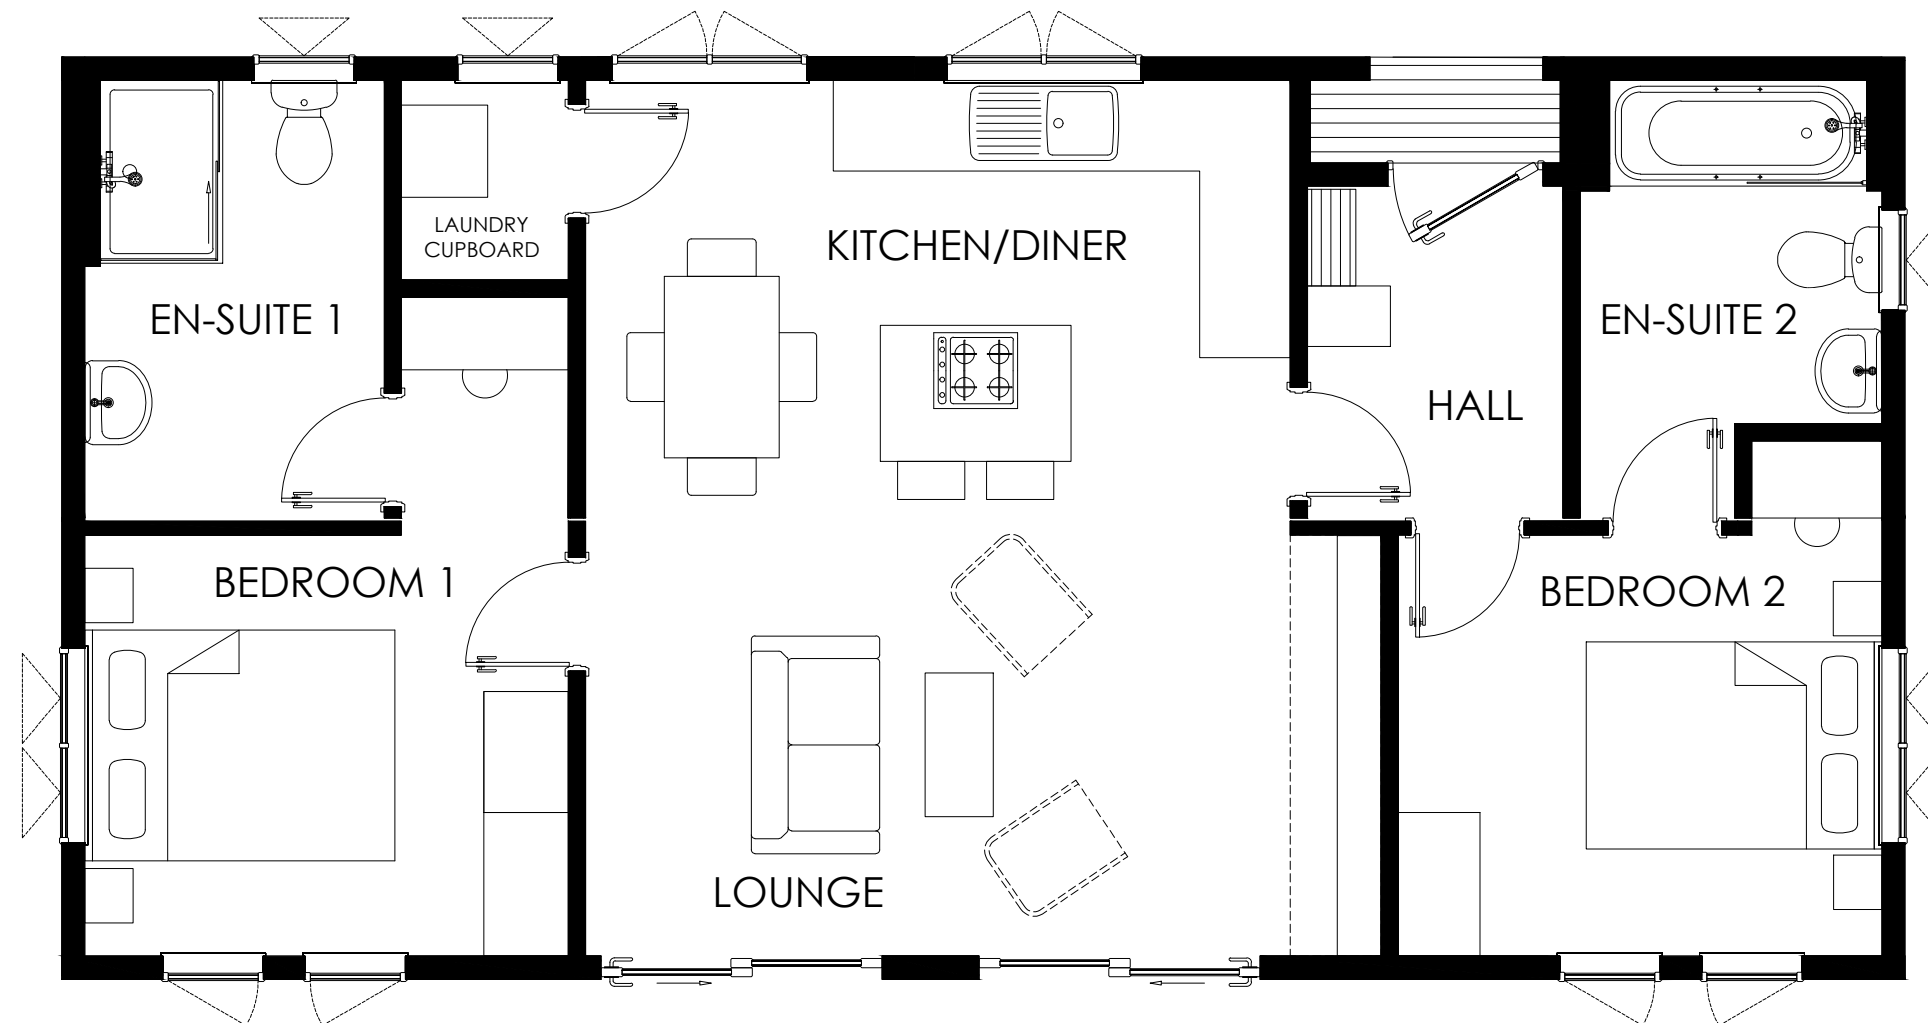

# HARRINGTON CENTRE LOUNGE

12.192 x 6.096m  
40' x 20'


LOUNGE	5.26 x 2.89m
KITCHEN/DINER	4.66 x 2.89m
HALL	1.69 x 2.21m
BEDROOM 1	3.19 x 2.78m
ENSUITE 1	1.98 x 2.91m
BEDROOM 2	3.19 x 2.78m
ENSUITE 2	1.99 x 2.91m
LAUNDRY	1.10 x 1.32m

SCALE 1:50 @A3


**COPYRIGHT NOTICE:**  
THIS DRAWING AND THE INFORMATION CONTAINED WITHIN, IS THE PROPERTY OF TINGDENE HOMES LTD. IT MAY NOT BE USED, TRANSMITTED OR REPRODUCED, IN WHOLE OR IN PART, WITHOUT PRIOR WRITTEN CONSENT FROM TINGDENE HOMES LTD. COPYRIGHT

PLEASE BE ADVISED SIZES SHOWN ON DRAWING ARE GUIDELINES ONLY



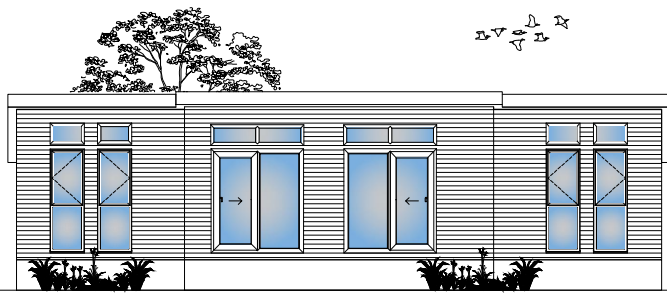

FRONT ELEVATION

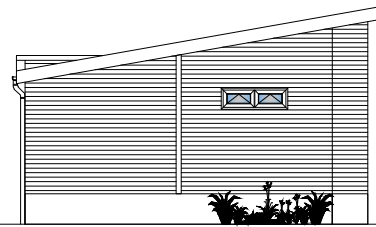


END ELEVATION (BEDROOM 1)



REAR ELEVATION



END ELEVATION (BEDROOM 2)

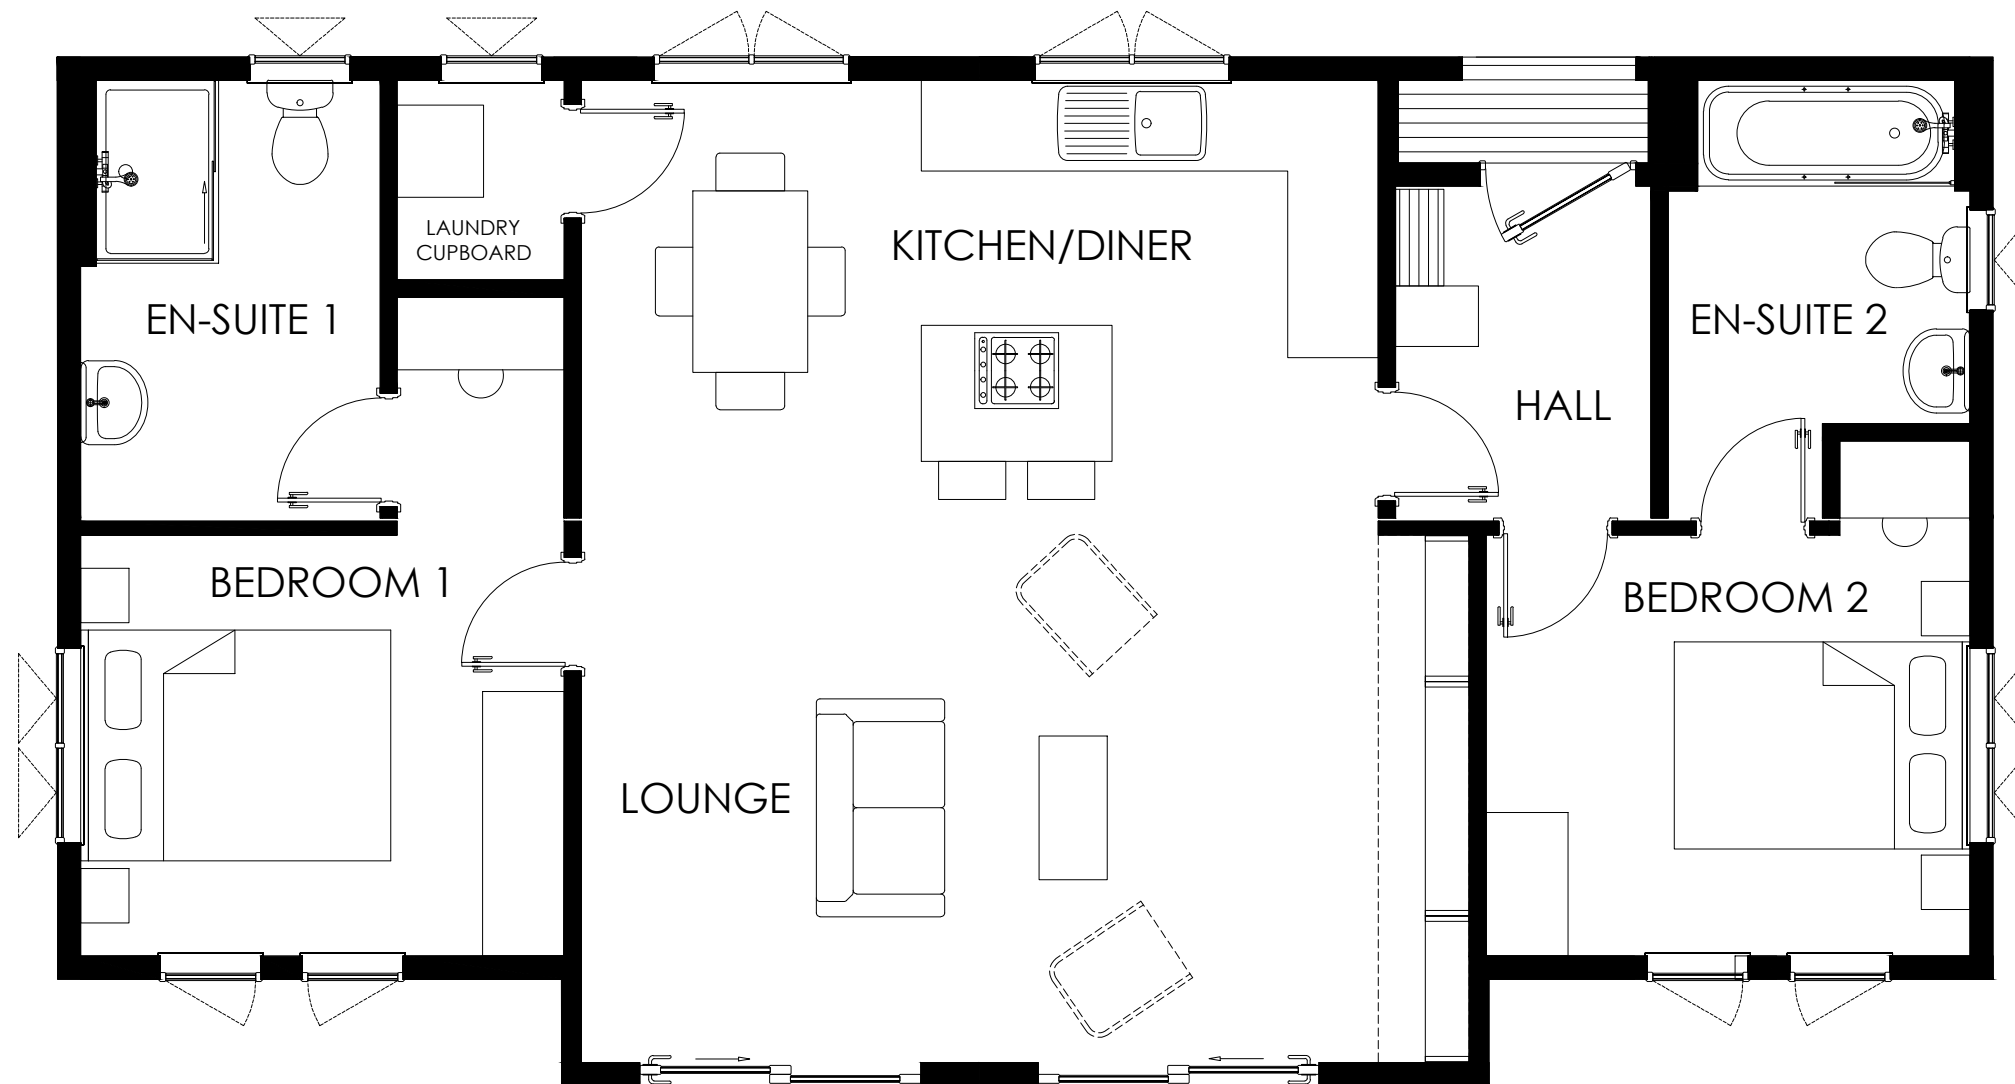

# HARRINGTON CENTRE LOUNGE

12.802 x 6.800m  
42' x 22'3"


LOUNGE	5.88 x 3.59m
KITCHEN/DINER	5.27 x 2.89m
HALL	1.69 x 2.21m
BEDROOM 1	3.19 x 2.78m
ENSUITE 1	1.98 x 2.91m
BEDROOM 2	3.19 x 2.78m
ENSUITE 2	1.99 x 2.91m
LAUNDRY	1.10 x 1.32m

SCALE 1:50 @A3


**COPYRIGHT NOTICE:**  
THIS DRAWING AND THE INFORMATION CONTAINED WITHIN, IS THE PROPERTY OF TINGDENE HOMES LTD. IT MAY NOT BE USED, TRANSMITTED OR REPRODUCED, IN WHOLE OR IN PART, WITHOUT PRIOR WRITTEN CONSENT FROM TINGDENE HOMES LTD. COPYRIGHT

PLEASE BE ADVISED SIZES SHOWN ON DRAWING ARE GUIDELINES ONLY




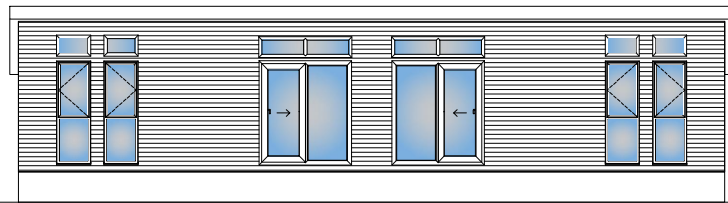


FRONT ELEVATION

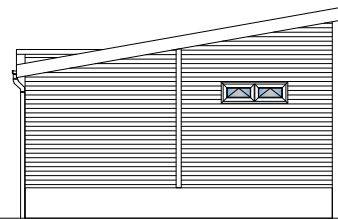


END ELEVATION (BEDROOM 1)

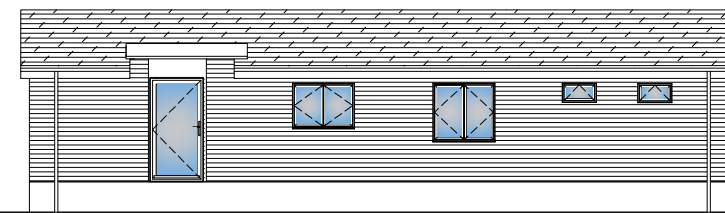

REAR ELEVATION

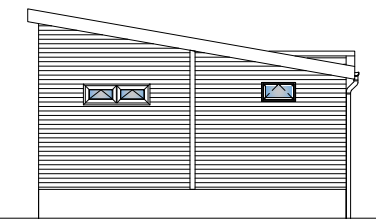

END ELEVATION (BEDROOM 2)

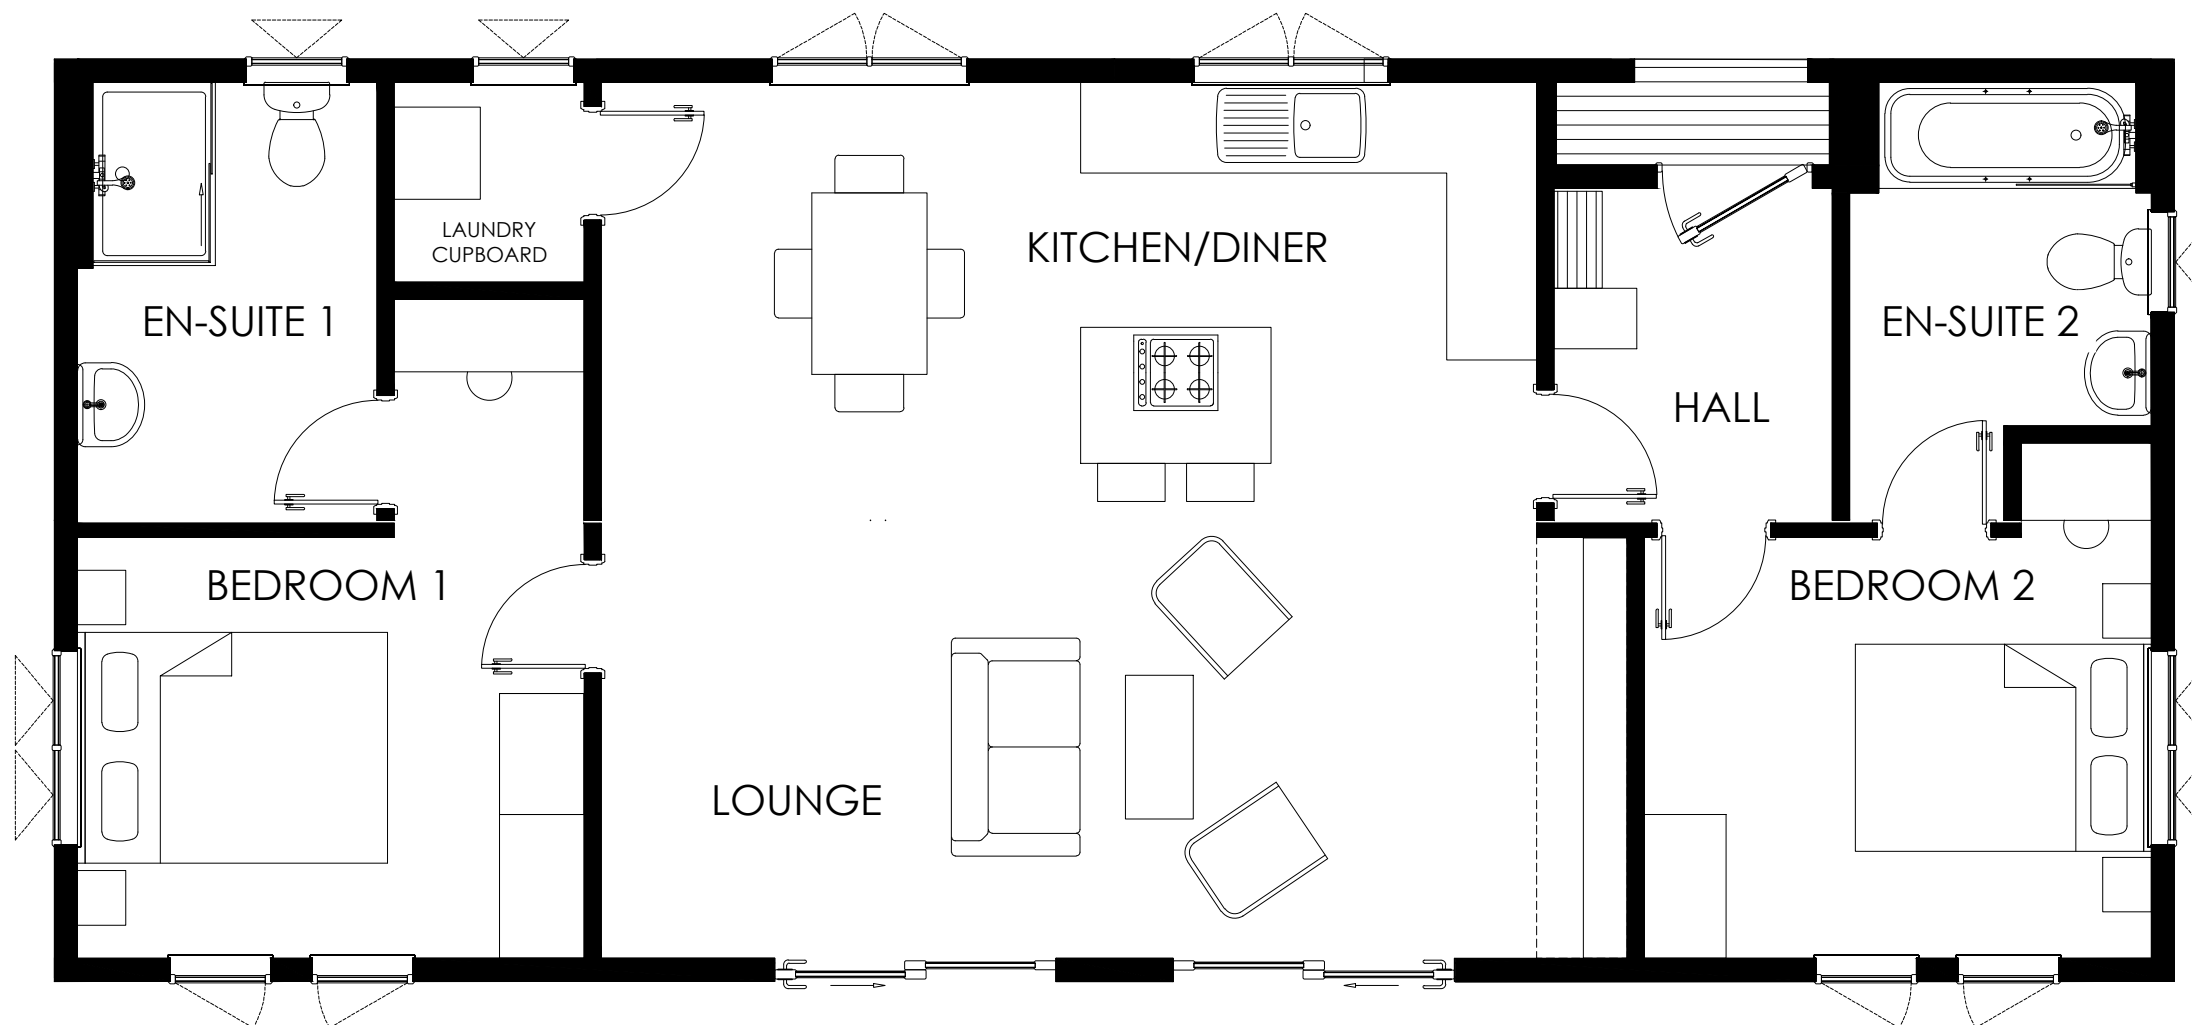

# HARRINGTON CENTRE LOUNGE

14.021 x 6.096m  
46' x 20'

LOUNGE	6.78 x 2.89m
KITCHEN/DINER	6.18 x 2.89m
HALL	1.84 x 2.21m
BEDROOM 1	3.35 x 2.78m
ENSUITE 1	1.98 x 2.91m
BEDROOM 2	3.35 x 2.78m
ENSUITE 2	1.99 x 2.91m
LAUNDRY	1.25 x 1.32m

SCALE 1:50 @A3

**COPYRIGHT NOTICE:**  
THIS DRAWING AND THE INFORMATION CONTAINED WITHIN, IS THE PROPERTY OF TINGDENE HOMES LTD. IT MAY NOT BE USED, TRANSMITTED OR REPRODUCED, IN WHOLE OR IN PART, WITHOUT PRIOR WRITTEN CONSENT FROM TINGDENE HOMES LTD. COPYRIGHT

PLEASE BE ADVISED SIZES SHOWN ON DRAWING ARE GUIDELINES ONLY

