

Front Elevation




End Elevation (Lounge)



Rear Elevation



End Elevation (Bedroom)

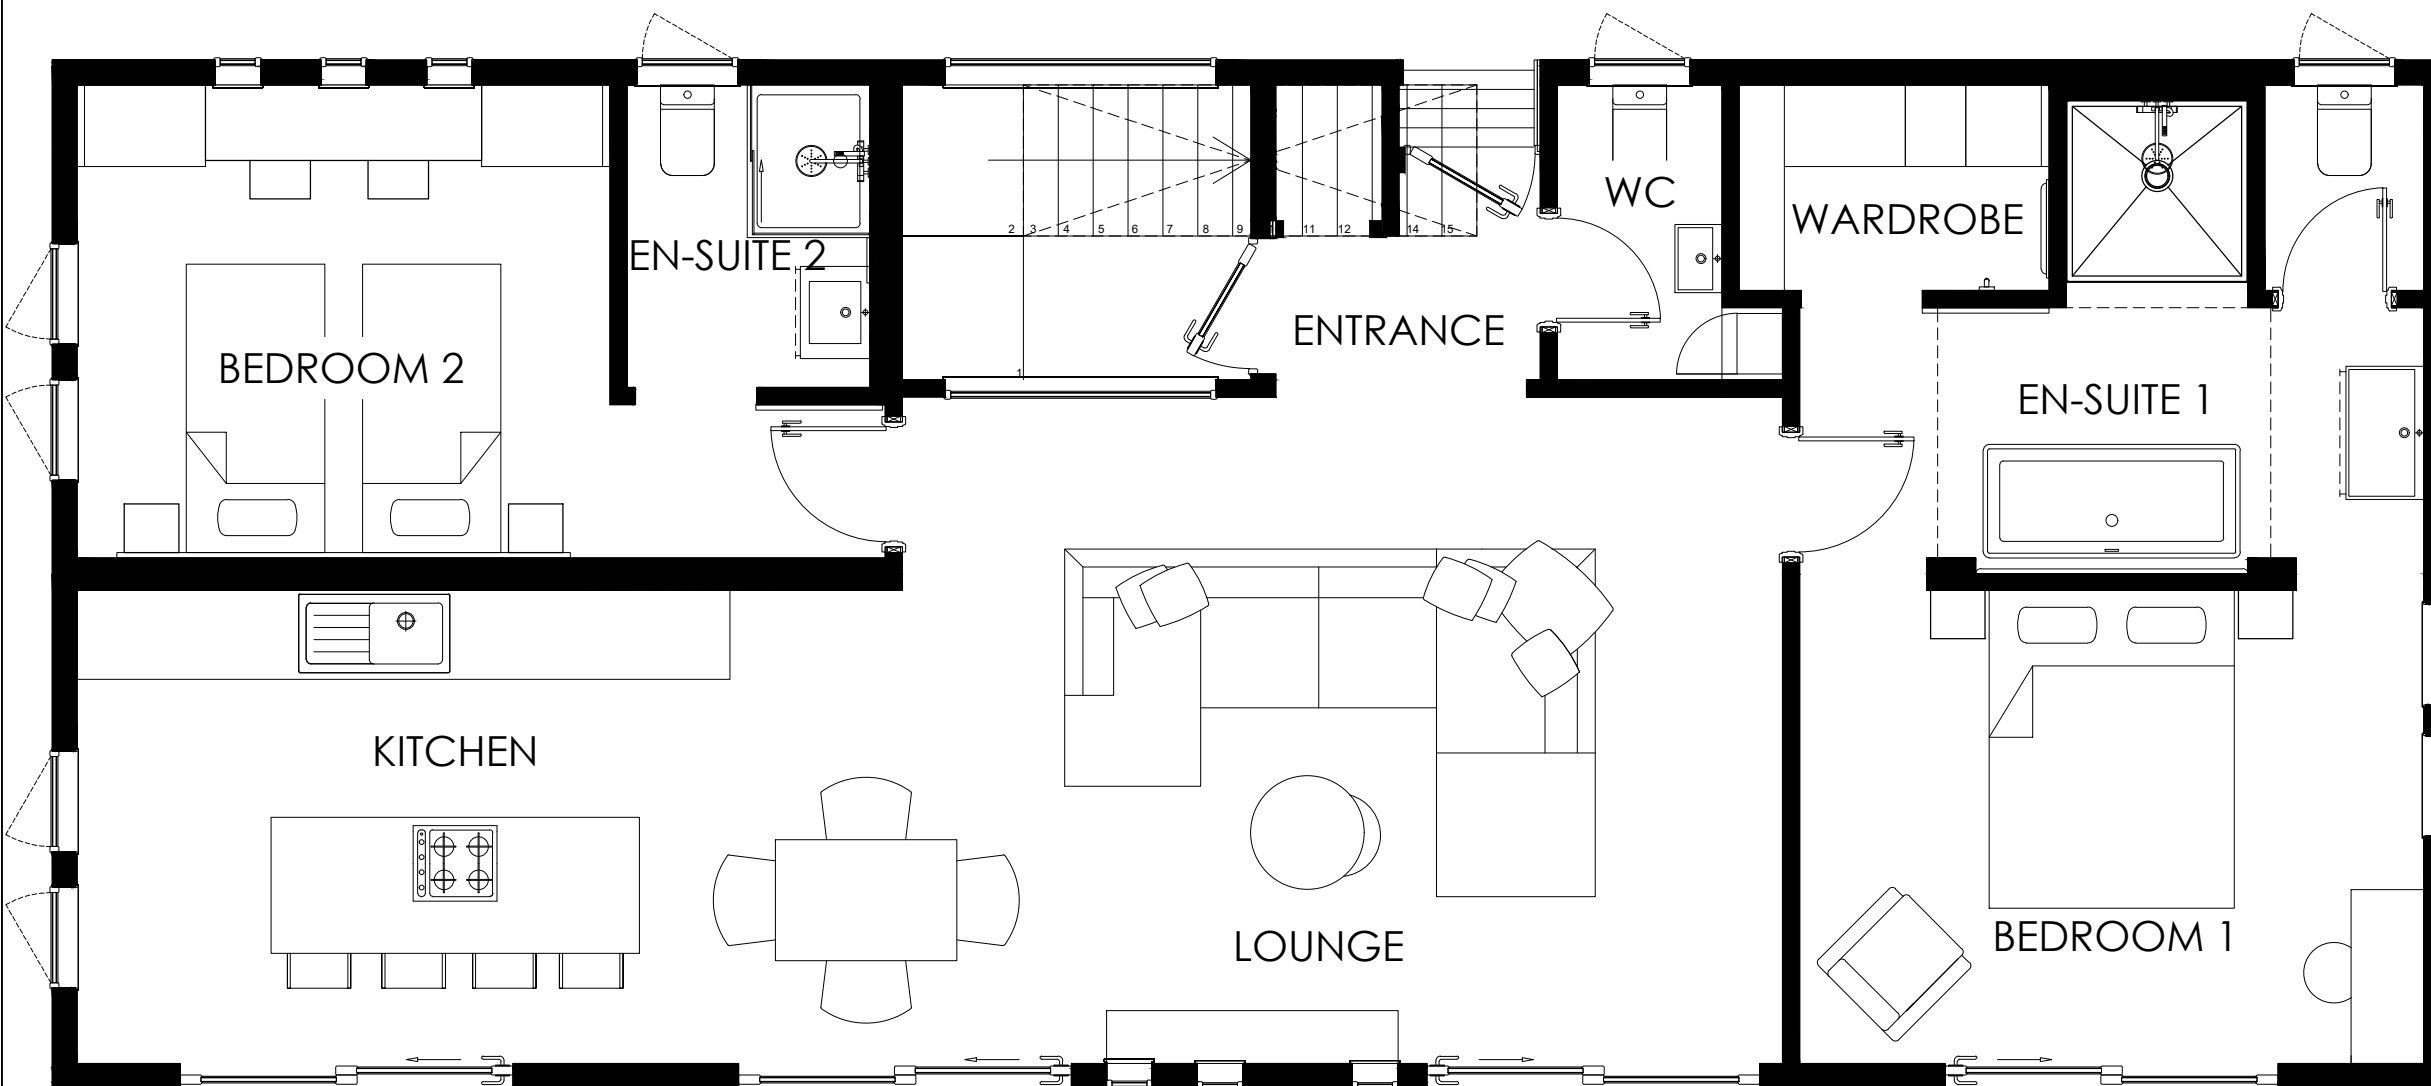

# QUANTUM

15.850 x 6.800m  
52' x 22'3'

LOUNGE	5.82 x 4.40m
KITCHEN	5.46 x 3.13m
BEDROOM 2	3.53 x 3.13m
EN-SUITE 2	1.70 x 2.00m
BEDROOM 1	4.13 x 3.24m
ENSUITE 1	4.13 x 3.13m
WARDROBE	2.05 x 1.36m
ENTRANCE	1.75 x 1.95m
WC	1.08 x 1.95m


SCALE 1:50 @A3

**COPYRIGHT NOTICE:**  
THIS DRAWING AND THE INFORMATION CONTAINED WITHIN, IS THE PROPERTY OF TINGDENE HOMES LTD. IT MAY NOT BE USED, TRANSMITTED OR REPRODUCED, IN WHOLE OR IN PART, WITHOUT PRIOR WRITTEN CONSENT FROM TINGDENE HOMES LTD. COPYRIGHT


PLEASE BE ADVISED SIZES SHOWN ON DRAWING ARE GUIDELINES ONLY




Elevations Are For Illustrative Purposes Only

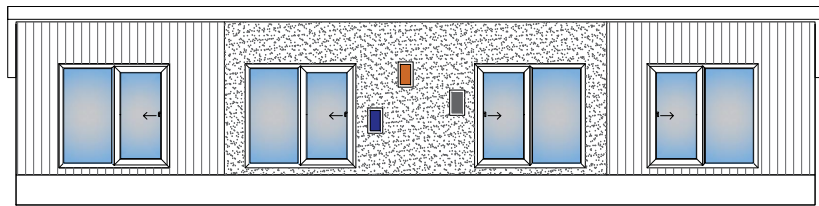


Front Elevation

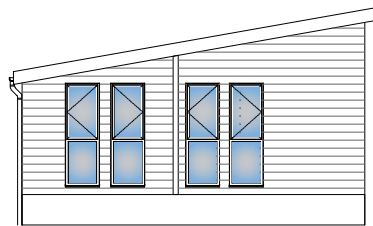

End Elevation (Lounge)

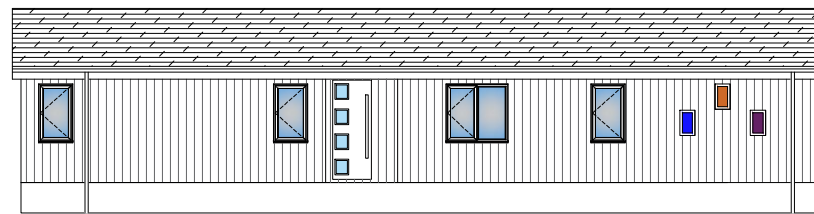

Rear Elevation

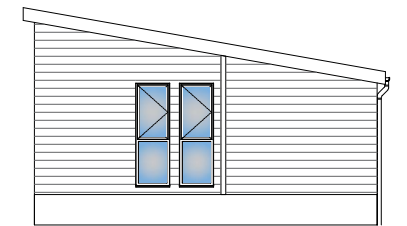

End Elevation (Bedroom)



# QUANTUM MONO PITCH

15.850 x 6.800m  
52' x 22'3"

KITCHEN/DINER	5.45 x 3.12m
LOUNGE	5.82 x 4.40m
BEDROOM 1	4.12 x 3.34m
EN-SUITE 1	4.12 x 3.12m
BEDROOM 2	3.52 x 3.12m
EN-SUITE 2	1.61 x 2.00m
BEDROOM 3	2.35 x 1.95m
ENTRANCE	1.74 x 1.46m
W/C	1.08 x 1.95m
WARDROBE	2.05 x 1.36m

SCALE 1:50 @A3

**COPYRIGHT NOTICE:**  
THIS DRAWING AND THE INFORMATION CONTAINED WITHIN, IS THE PROPERTY OF TINGDENE HOMES LTD. IT MAY NOT BE USED, TRANSMITTED OR REPRODUCED, IN WHOLE OR IN PART, WITHOUT PRIOR WRITTEN CONSENT FROM TINGDENE HOMES LTD. COPYRIGHT

PLEASE BE ADVISED SIZES SHOWN ON DRAWING ARE GUIDELINES ONLY

