




FRONT ELEVATION

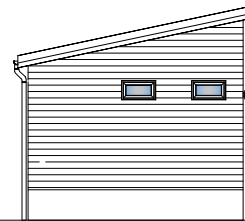

END ELEVATION (BEDROOM 2)

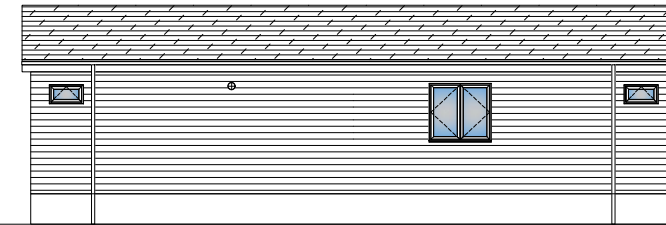

REAR ELEVATION

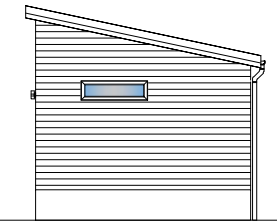

END ELEVATION (BEDROOM 1)



SAVANNAH


12.802 x 4.267m
42' x 14'


LOUNGE	3.57 x 3.93m
KITCHEN	2.59 x 3.93m
BEDROOM 1	3.08 x 2.81m
EN-SUITE 1	2.98 x 1.01m
BEDROOM 2	2.99 x 2.81m
EN-SUITE 2	2.89 x 1.01m

SCALE 1:50 @A3

COPYRIGHT NOTICE:
THIS DRAWING AND THE INFORMATION CONTAINED WITHIN, IS THE PROPERTY OF TINGDENE HOMES LTD. IT MAY NOT BE USED, TRANSMITTED OR REPRODUCED, IN WHOLE OR IN PART, WITHOUT PRIOR WRITTEN CONSENT FROM TINGDENE HOMES LTD. COPYRIGHT

PLEASE BE ADVISED SIZES SHOWN ON DRAWING ARE GUIDELINES ONLY

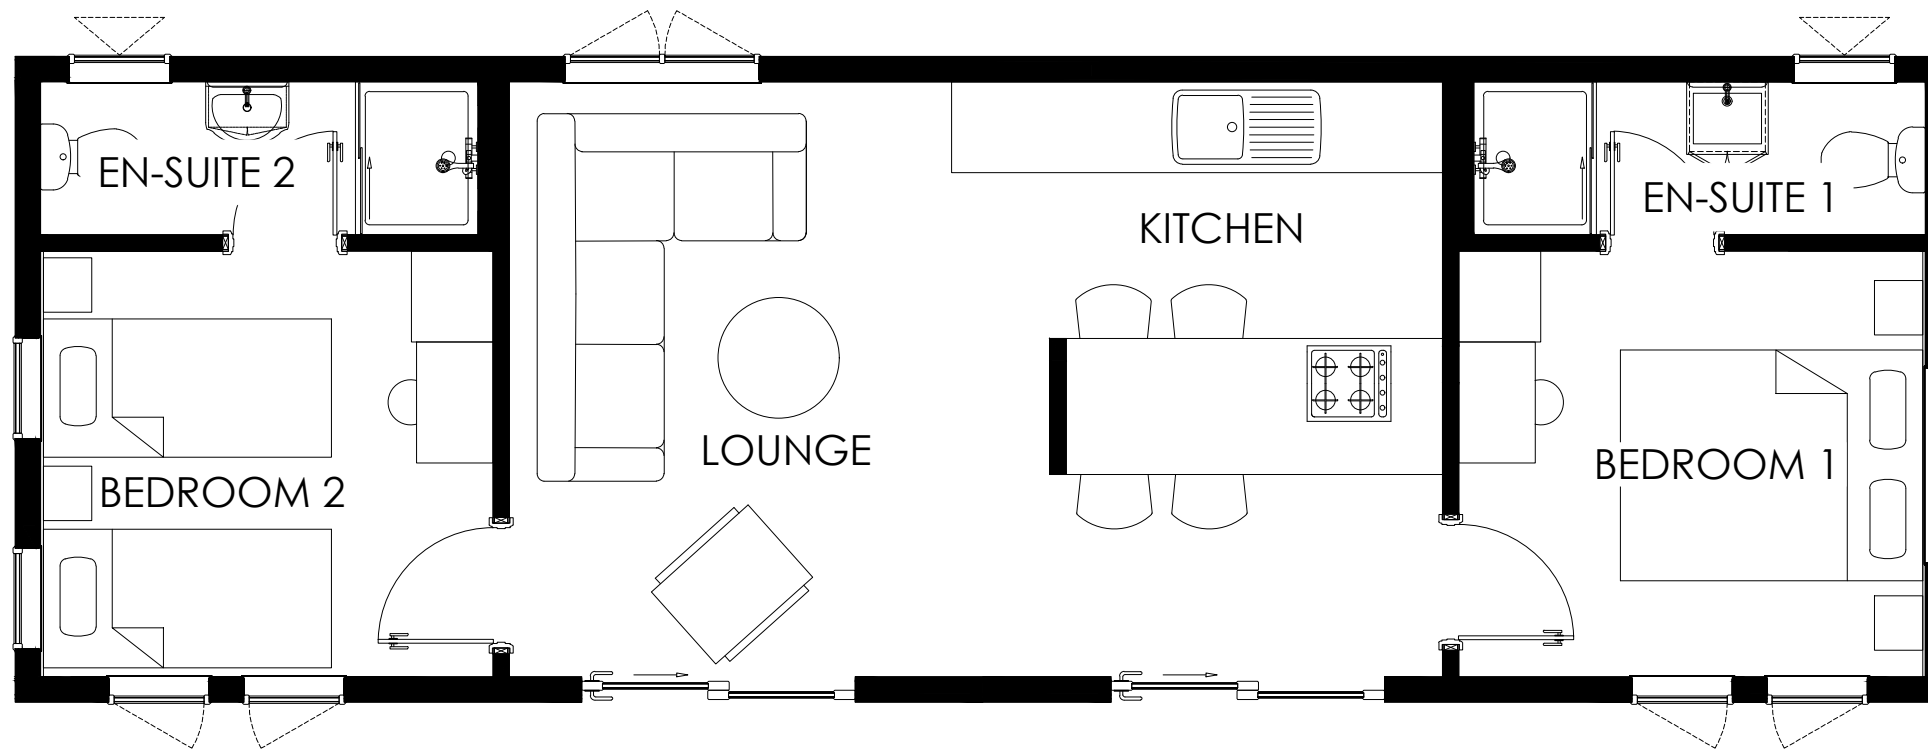

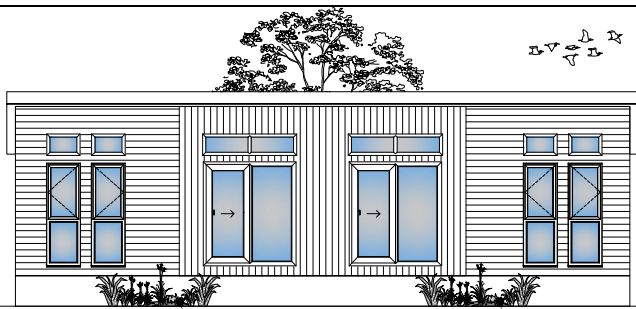


FRONT ELEVATION



END ELEVATION (BEDROOM 2)



REAR ELEVATION

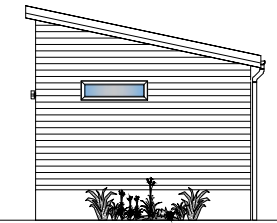


END ELEVATION (BEDROOM 1)



SAVANNAH

12.192 x 4.267m
40' x 14'

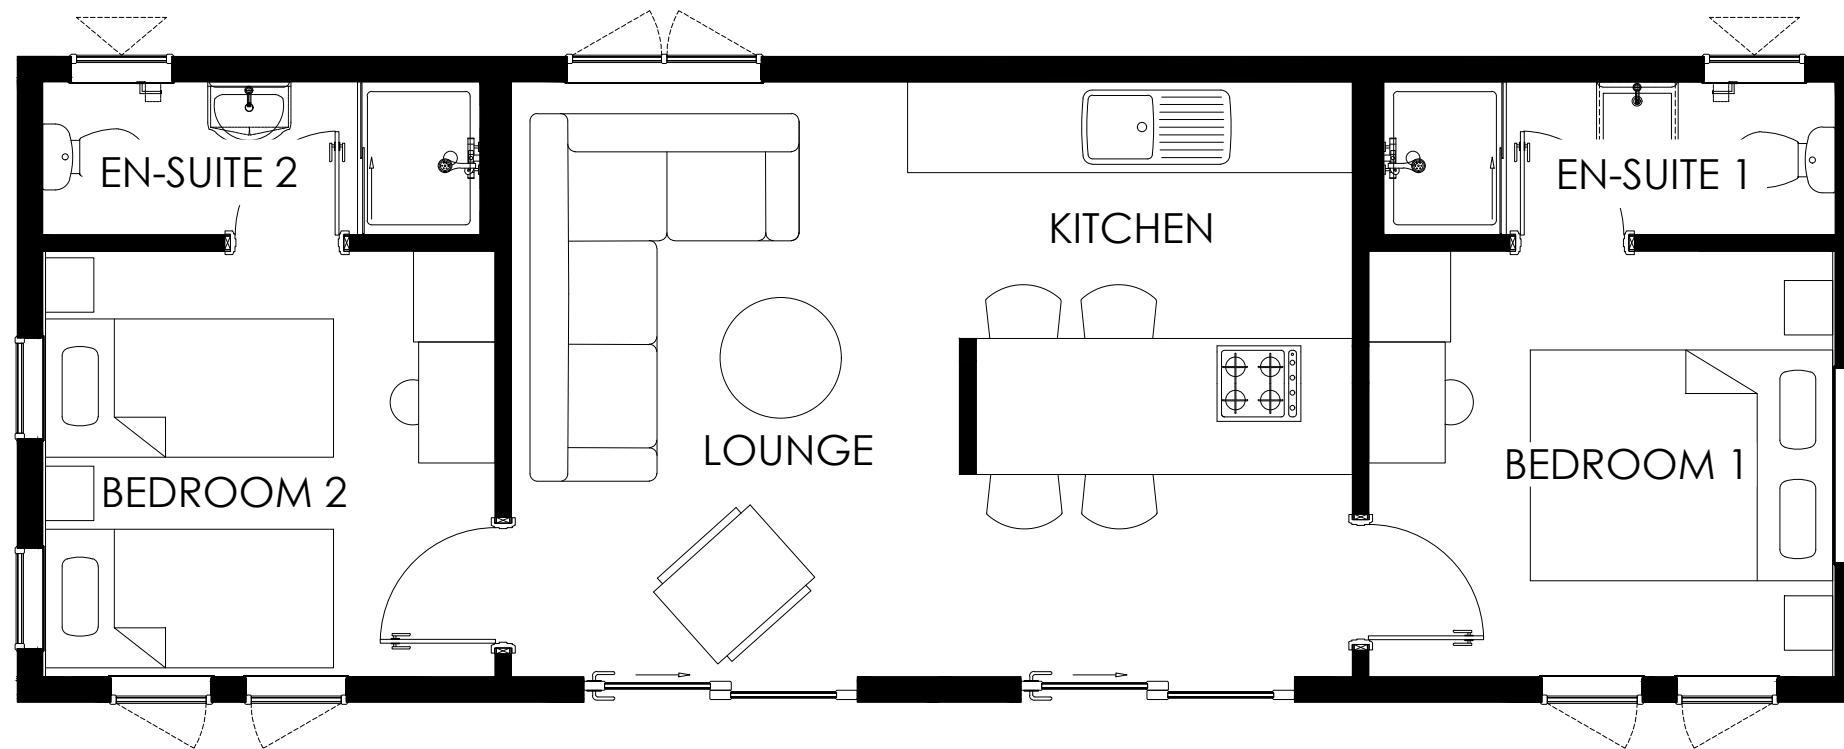


LOUNGE	2.62 x 3.93m
KITCHEN	2.94 x 3.93m
BEDROOM 1	3.00 x 2.81m
EN-SUITE 1	2.90 x 1.10m
BEDROOM 2	3.00 x 2.81m
EN-SUITE 2	2.90 x 1.10m

SCALE 1:50 @A3


COPYRIGHT NOTICE:
THIS DRAWING AND THE INFORMATION CONTAINED WITHIN, IS THE PROPERTY OF TINGDENE HOMES LTD. IT MAY NOT BE USED, TRANSMITTED OR REPRODUCED, IN WHOLE OR IN PART, WITHOUT PRIOR WRITTEN CONSENT FROM TINGDENE HOMES LTD. COPYRIGHT

PLEASE BE ADVISED SIZES SHOWN ON DRAWING ARE GUIDELINES ONLY




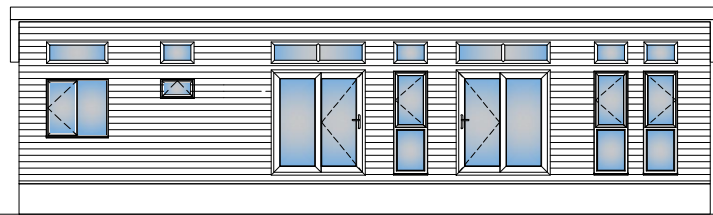


FRONT ELEVATION

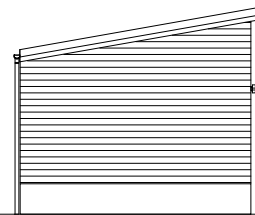

END ELEVATION (LOUNGE)

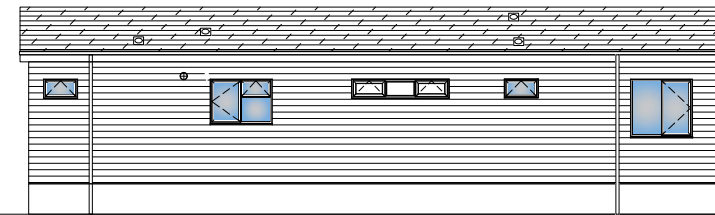

REAR ELEVATION

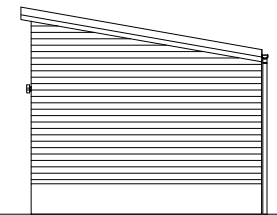


END ELEVATION (BEDROOM)



SAVANNAH CENTRE LOUNGE

13.716 x 4.572m
45' x 15'

LOUNGE	6.36 x 4.24m
BEDROOM 1	2.65 x 3.04m
ENSUITE 1	2.65 x 1.01m
BEDROOM 2	2.50 x 2.08m
BEDROOM 3	2.50 x 2.08m
SHOWER	1.56 x 1.12m
WC	1.56 x 1.12m
HALL	1.56 x 1.81m

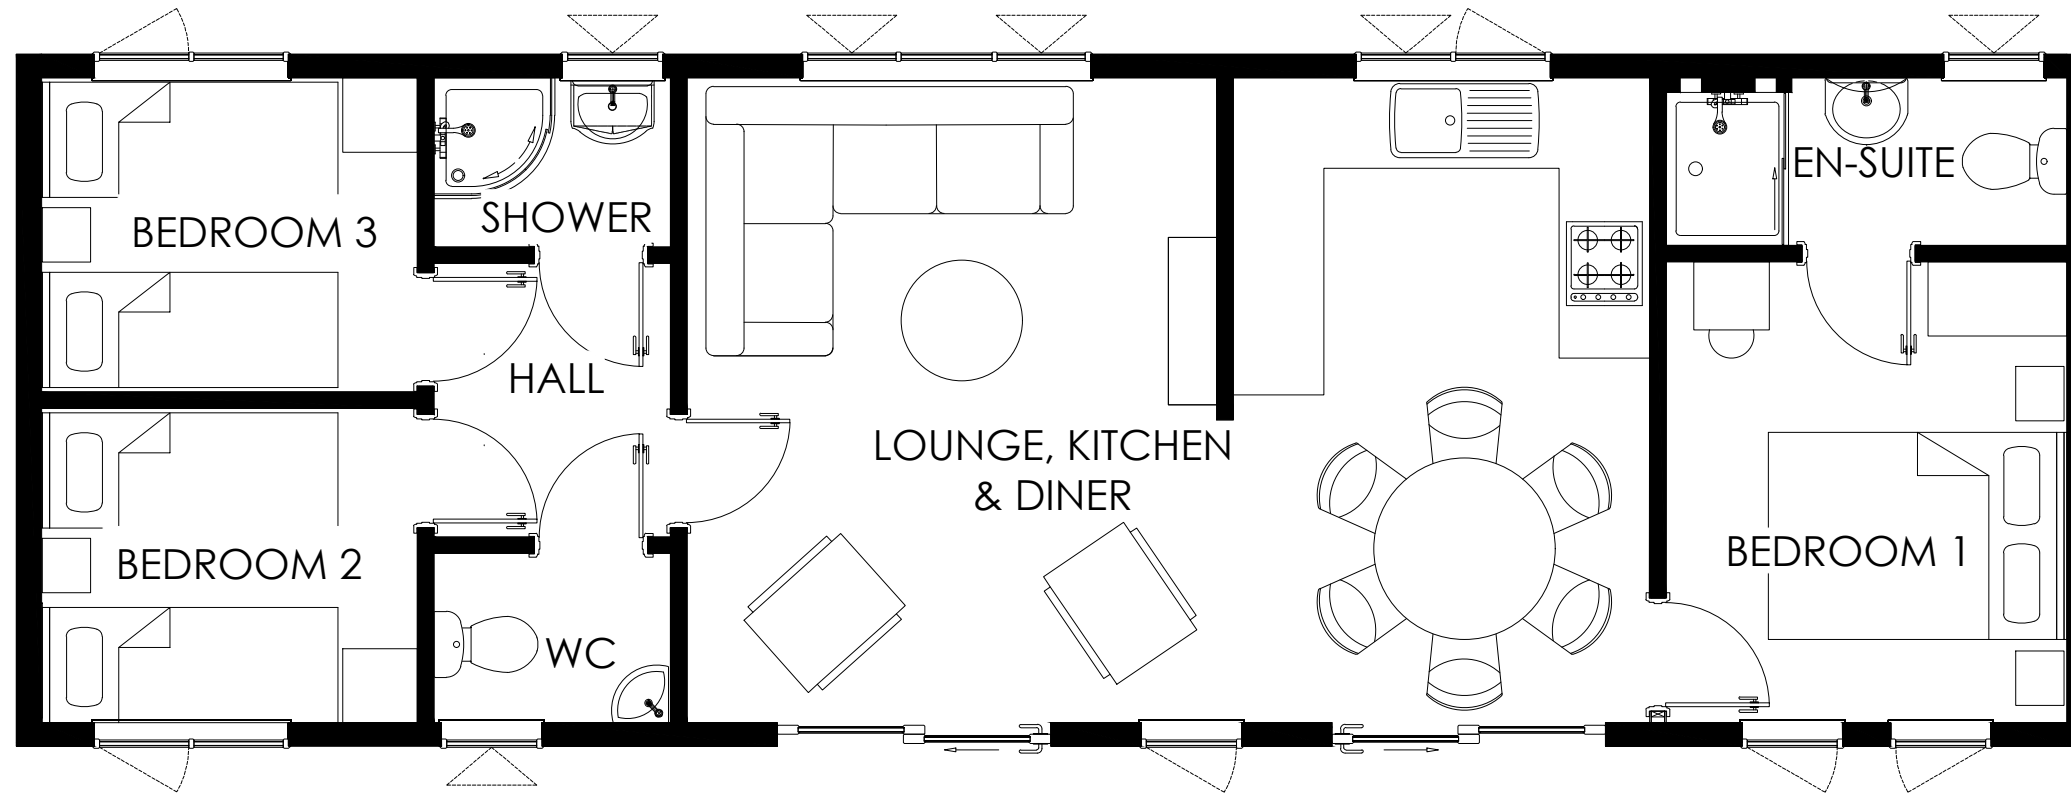


SCALE 1:50 @A3


COPYRIGHT NOTICE:
THIS DRAWING AND THE INFORMATION CONTAINED WITHIN, IS THE PROPERTY OF TINGDENE HOMES LTD. IT MAY NOT BE USED, TRANSMITTED OR REPRODUCED, IN WHOLE OR IN PART, WITHOUT PRIOR WRITTEN CONSENT FROM TINGDENE HOMES LTD. COPYRIGHT

PLEASE BE ADVISED SIZES SHOWN ON DRAWING ARE GUIDELINES ONLY




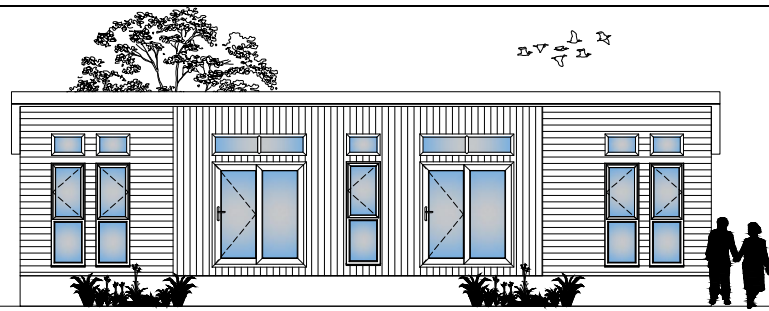


FRONT ELEVATION

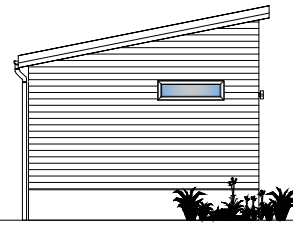

END ELEVATION (LOUNGE)

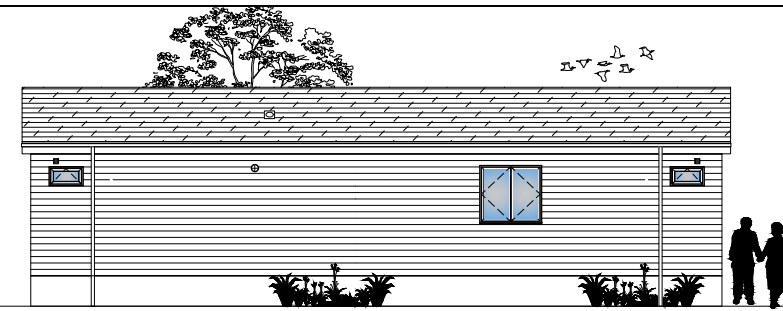

REAR ELEVATION

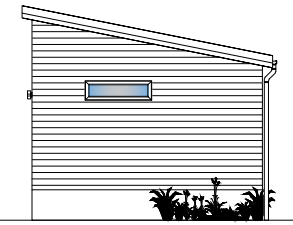


END ELEVATION (BEDROOM)



SAVANNAH CENTRE LOUNGE

13.716 x 4.572m
45' x 15'

LOUNGE	7.08 x 4.24m
BEDROOM 1	3.09 x 3.12m
ENSUITE 1	3.09 x 1.01m
BEDROOM 2	2.99 x 3.12m
ENSUITE 2	2.99 x 3.19m

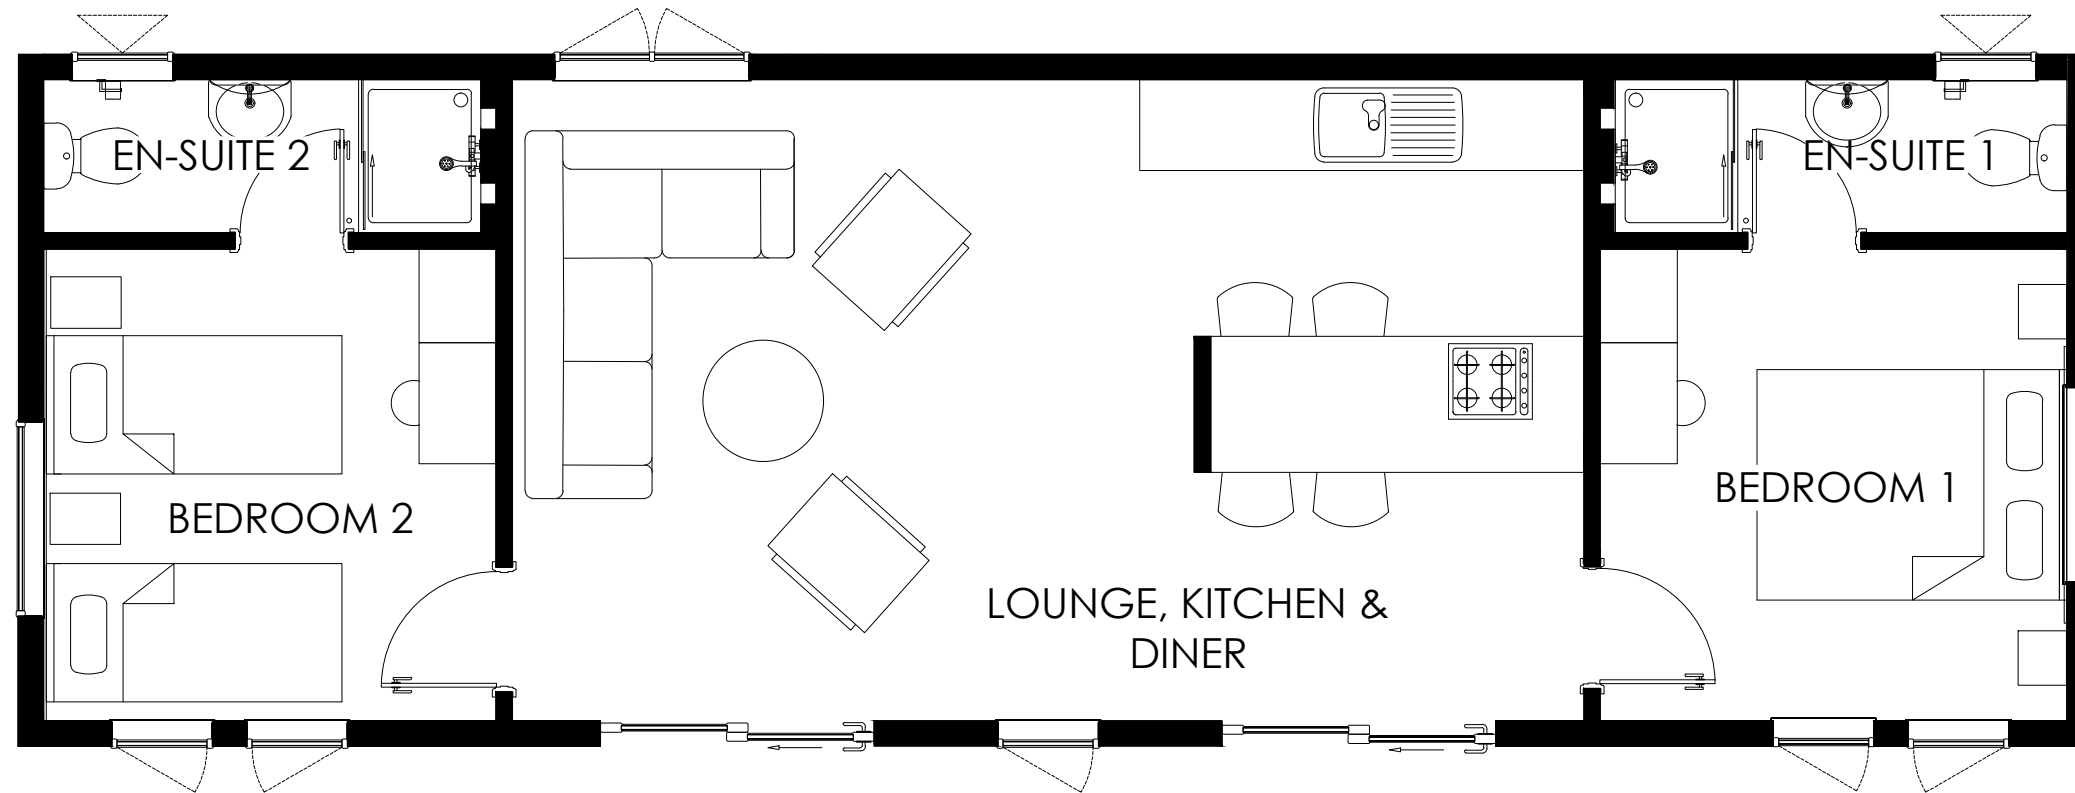

SCALE 1:50 @A3

COPYRIGHT NOTICE:
THIS DRAWING AND THE INFORMATION CONTAINED WITHIN, IS THE PROPERTY OF TINGDENE HOMES LTD. IT MAY NOT BE USED, TRANSMITTED OR REPRODUCED, IN WHOLE OR IN PART, WITHOUT PRIOR WRITTEN CONSENT FROM TINGDENE HOMES LTD. COPYRIGHT

PLEASE BE ADVISED SIZES SHOWN ON DRAWING ARE GUIDELINES ONLY

