






FRONT ELEVATION

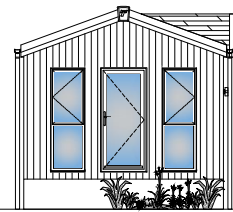


END ELEVATION (LOUNGE)

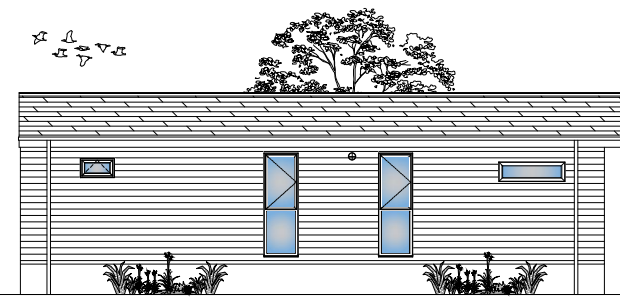

REAR ELEVATION

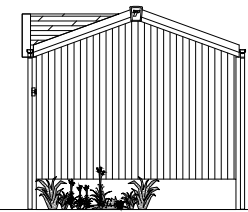

END ELEVATION (BEDROOM)

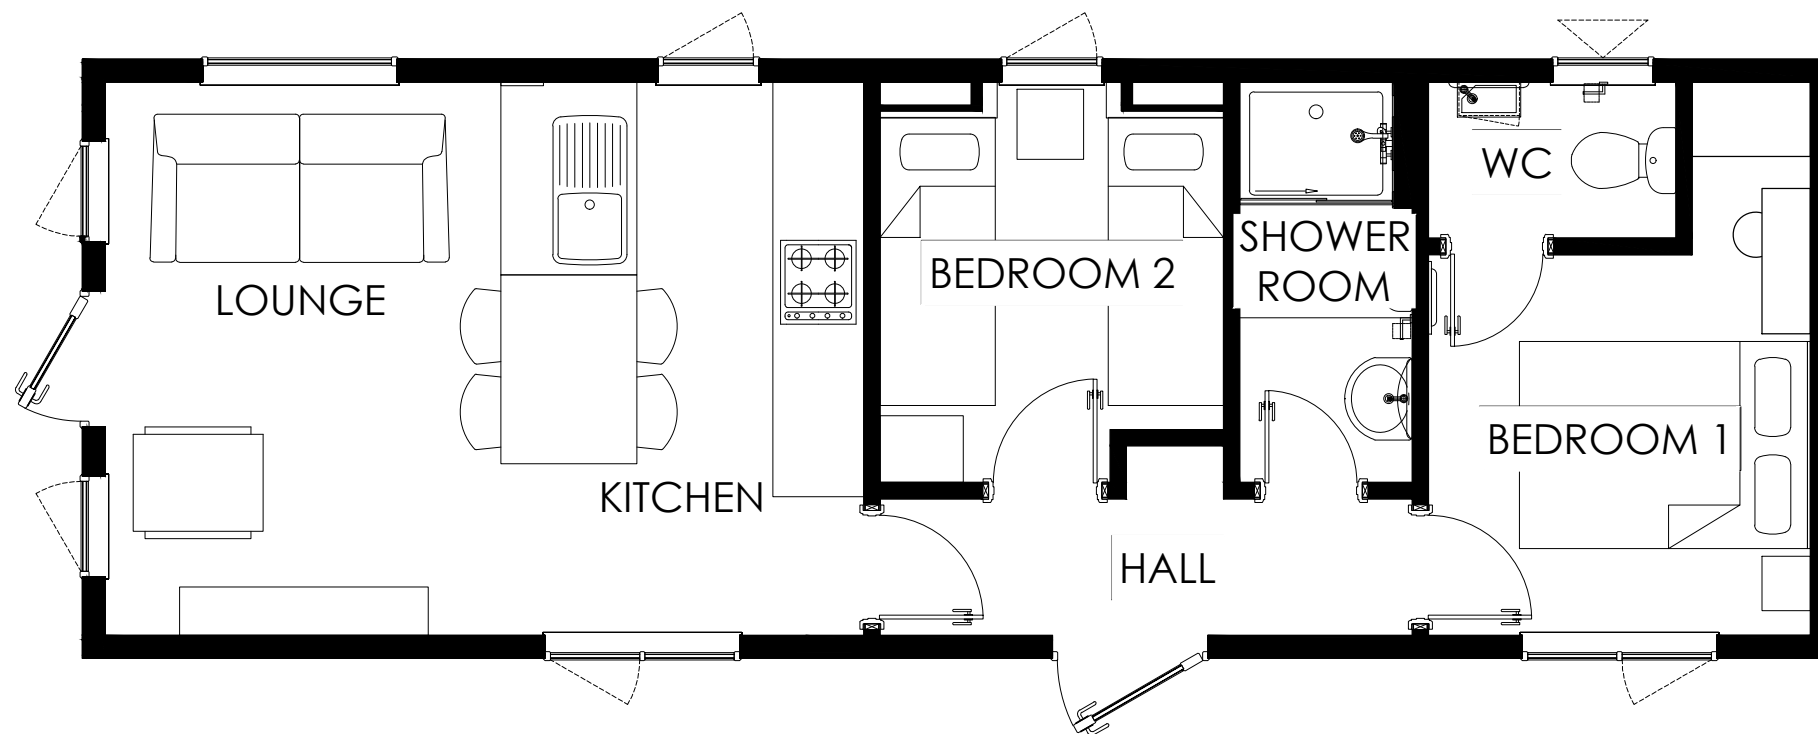

SAVANNAH

11.582 x 3.962m
38' x 13'


LOUNGE	2.62 x 3.66m
KITCHEN	2.40 x 3.66m
BEDROOM 2	2.27 x 2.65m
SHOWER	1.14 x 2.65m
WC	1.64 x 1.03m
BEDROOM 1	2.52 x 2.52m
HALL	3.52 x 0.91m

SCALE 1:50 @A3


COPYRIGHT NOTICE:
THIS DRAWING AND THE INFORMATION CONTAINED WITHIN, IS THE PROPERTY OF TINGDENE HOMES LTD. IT MAY NOT BE USED, TRANSMITTED OR REPRODUCED, IN WHOLE OR IN PART, WITHOUT PRIOR WRITTEN CONSENT FROM TINGDENE HOMES LTD. COPYRIGHT

PLEASE BE ADVISED SIZES SHOWN ON DRAWING ARE GUIDELINES ONLY




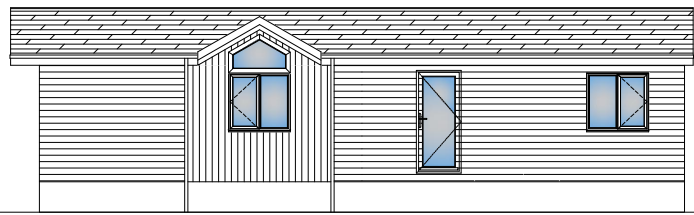


FRONT ELEVATION

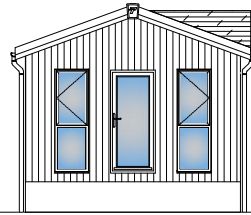


END ELEVATION (LOUNGE)

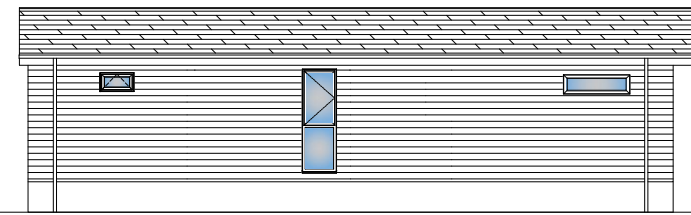

REAR ELEVATION

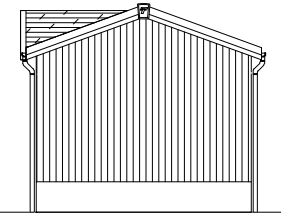

END ELEVATION (BEDROOM)

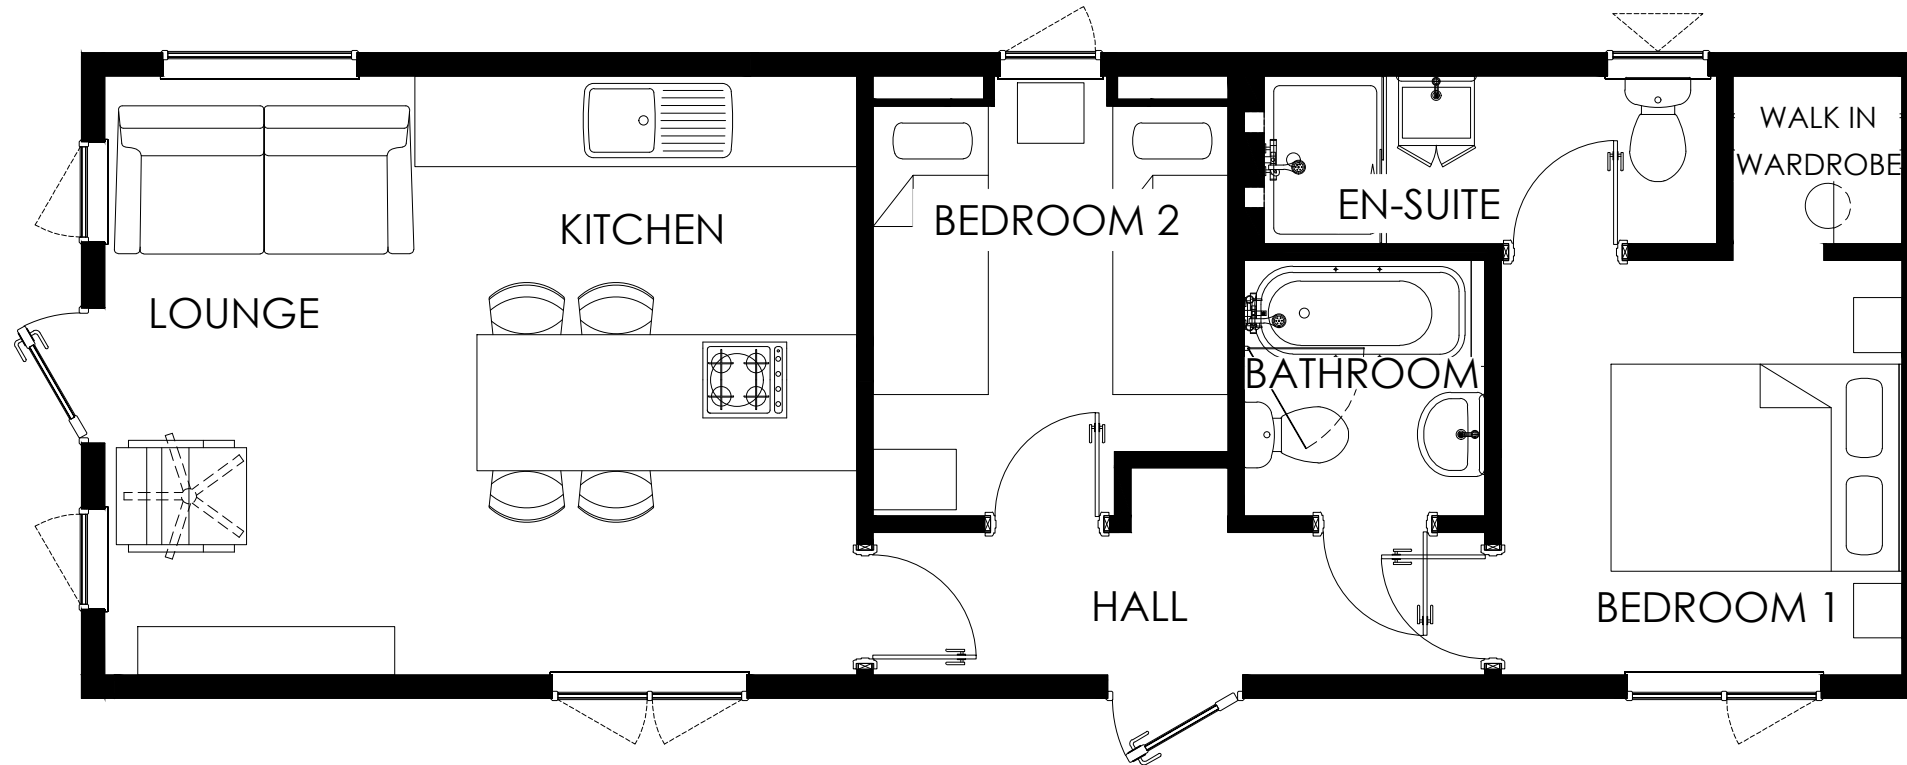

SAVANNAH

12.192 x 4.267m
40' x 14'


LOUNGE	2.46 x 3.96m
KITCHEN	2.51 x 3.96m
BEDROOM 2	2.34 x 2.90m
BATHROOM	1.58 x 1.69m
BEDROOM 1	2.65 x 2.74m
WARDROBE	1.11 x 1.11m
ENSUITE	3.12 x 1.11m
HALL	4.04 x 0.94m

SCALE 1:50 @A3


COPYRIGHT NOTICE:
THIS DRAWING AND THE INFORMATION CONTAINED WITHIN, IS THE PROPERTY OF TINGDENE HOMES LTD. IT MAY NOT BE USED, TRANSMITTED OR REPRODUCED, IN WHOLE OR IN PART, WITHOUT PRIOR WRITTEN CONSENT FROM TINGDENE HOMES LTD. COPYRIGHT

PLEASE BE ADVISED SIZES SHOWN ON DRAWING ARE GUIDELINES ONLY




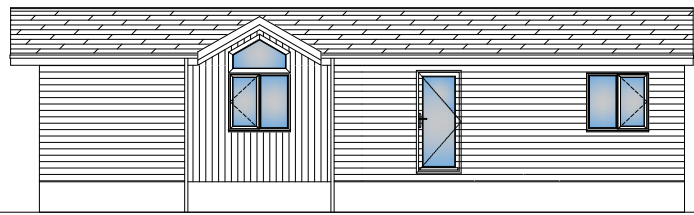


FRONT ELEVATION

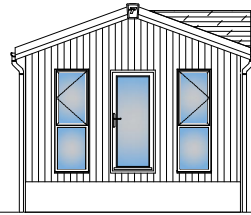


END ELEVATION (LOUNGE)

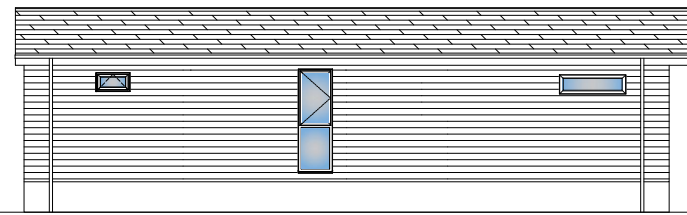

REAR ELEVATION

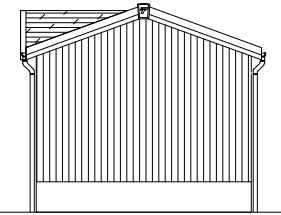

END ELEVATION (BEDROOM)

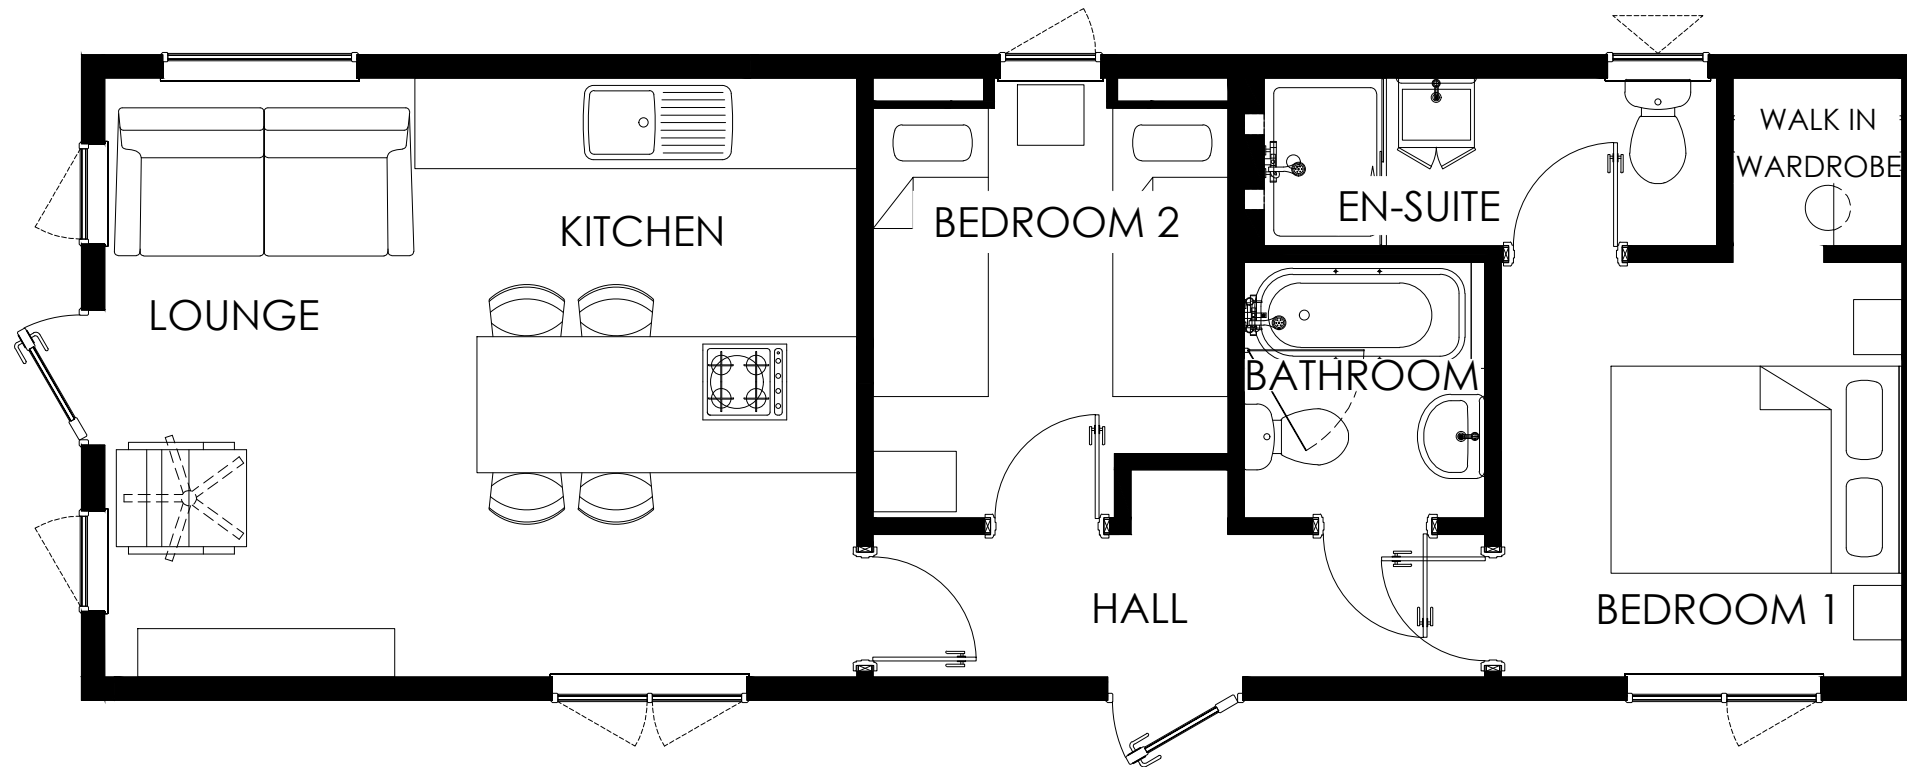

SAVANNAH

12.192 x 4.267m
40' x 14'


LOUNGE	2.46 x 3.96m
KITCHEN	2.51 x 3.96m
BEDROOM 2	2.34 x 2.90m
BATHROOM	1.58 x 1.69m
BEDROOM 1	2.65 x 2.74m
WARDROBE	1.11 x 1.11m
ENSUITE	3.12 x 1.11m
HALL	4.04 x 0.94m

SCALE 1:50 @A3


COPYRIGHT NOTICE:
THIS DRAWING AND THE INFORMATION CONTAINED WITHIN, IS THE PROPERTY OF TINGDENE HOMES LTD. IT MAY NOT BE USED, TRANSMITTED OR REPRODUCED, IN WHOLE OR IN PART, WITHOUT PRIOR WRITTEN CONSENT FROM TINGDENE HOMES LTD. COPYRIGHT

PLEASE BE ADVISED SIZES SHOWN ON DRAWING ARE GUIDELINES ONLY




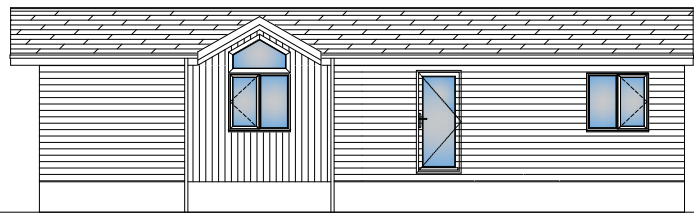


FRONT ELEVATION

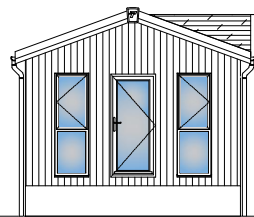

END ELEVATION (LOUNGE)

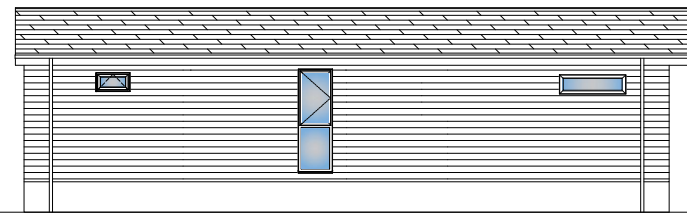

REAR ELEVATION

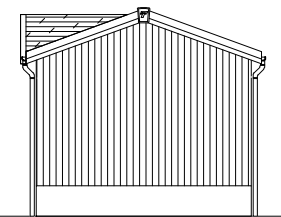


END ELEVATION (BEDROOM)



SAVANNAH

12.802 x 4.267m
42' x 14'

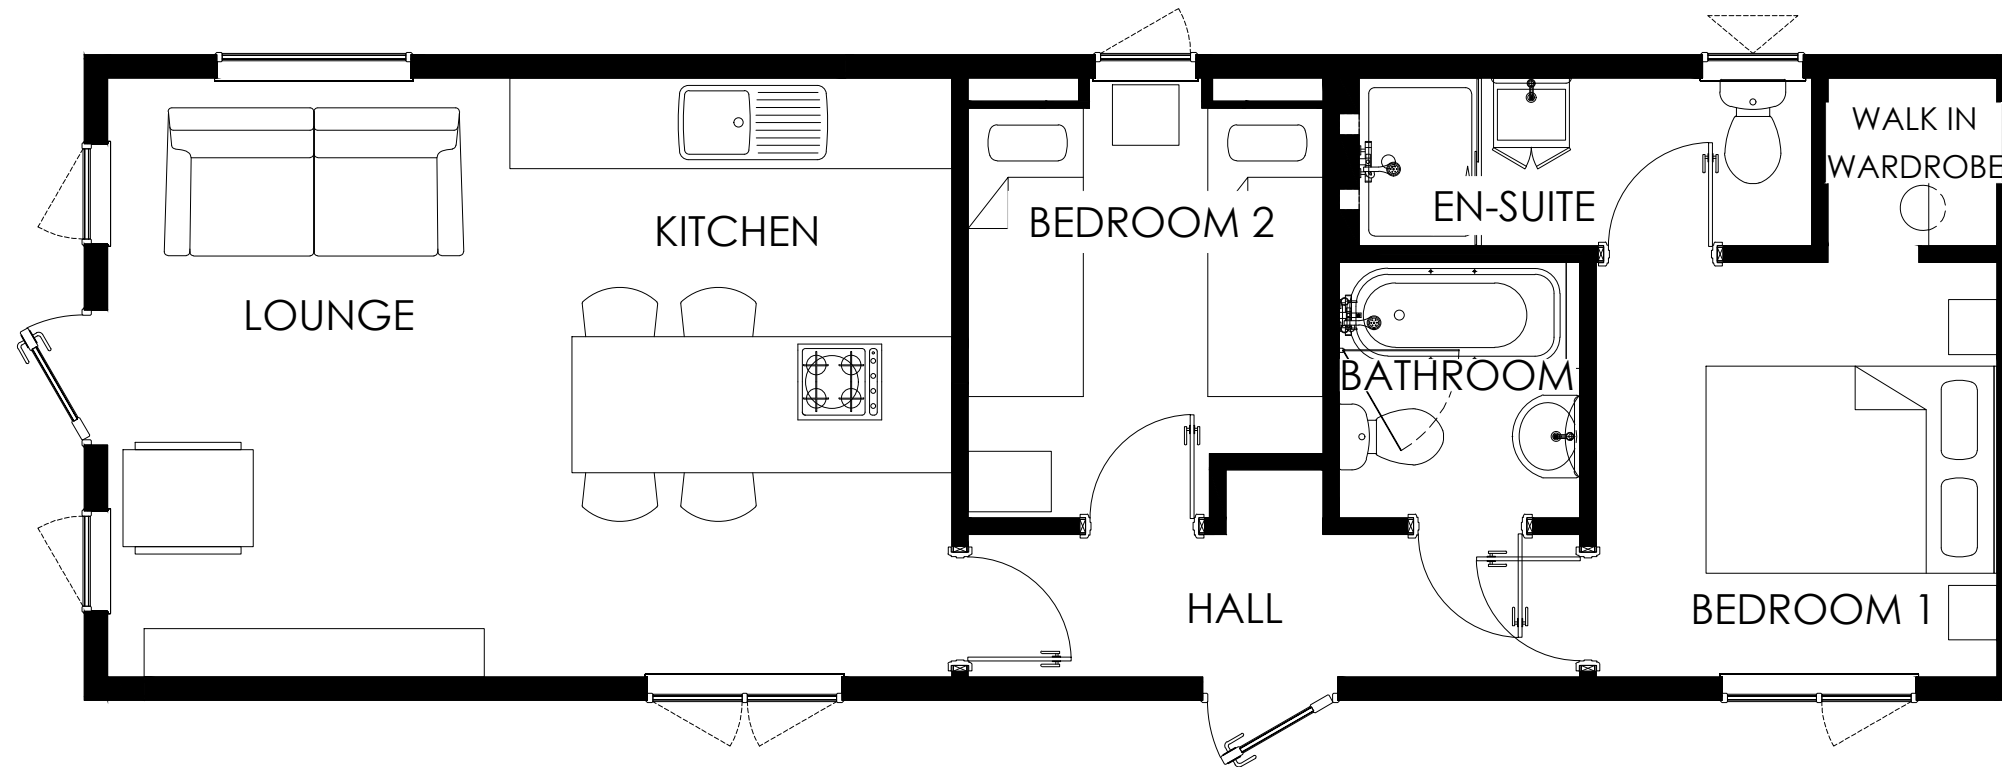

LOUNGE	2.61 x 3.96m
KITCHEN	2.92 x 3.96m
BEDROOM 2	2.40 x 2.90m
BATHROOM	1.59 x 1.69m
BEDROOM 1	2.65 x 2.74m
WARDROBE	1.12 x 1.11m
ENSUITE	3.12 x 1.11m
HALL	4.10 x 0.94m

SCALE 1:50 @A3

COPYRIGHT NOTICE:
THIS DRAWING AND THE INFORMATION CONTAINED WITHIN, IS THE PROPERTY OF TINGDENE HOMES LTD. IT MAY NOT BE USED, TRANSMITTED OR REPRODUCED, IN WHOLE OR IN PART, WITHOUT PRIOR WRITTEN CONSENT FROM TINGDENE HOMES LTD. COPYRIGHT

PLEASE BE ADVISED SIZES SHOWN ON DRAWING ARE GUIDELINES ONLY






FRONT ELEVATION



END ELEVATION (LOUNGE)



REAR ELEVATION

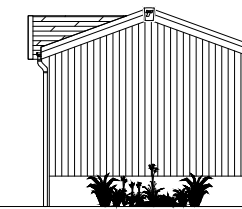


END ELEVATION (BEDROOM)



SAVANNAH

12.802 x 3.962m
42' x 13'

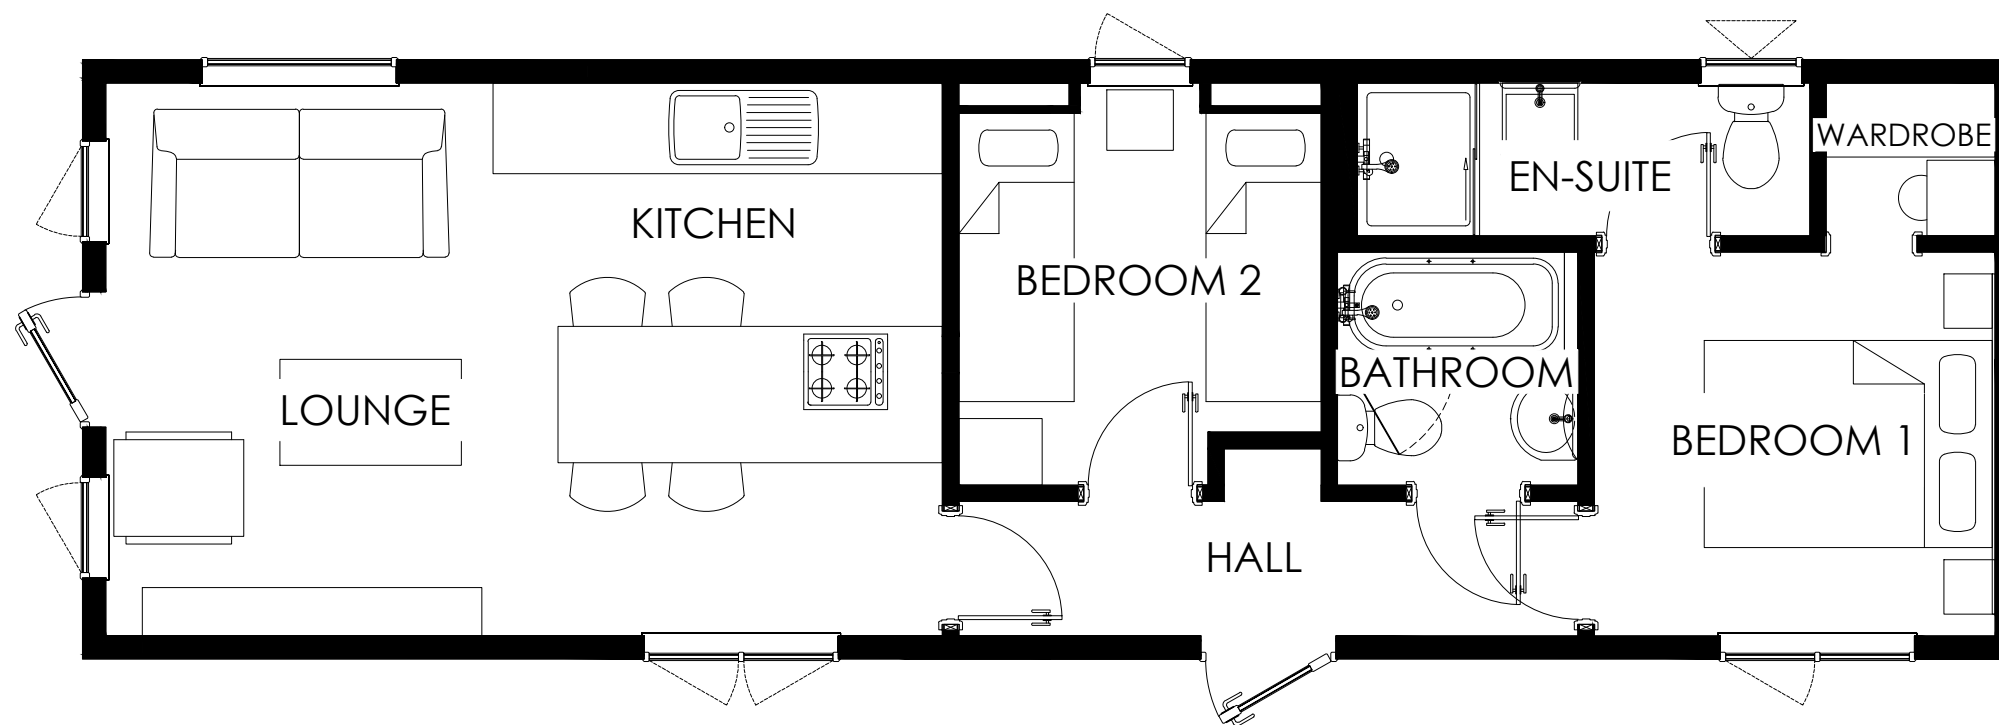

LOUNGE	2.56 x 3.66m
KITCHEN	2.97 x 3.66m
BEDROOM 2	2.40 x 2.66m
BATHROOM	1.60 x 1.54m
BEDROOM 1	2.65 x 2.54m
ENSUITE	2.99 x 1.01m
HALL	4.09 x 0.89m
WARDROBE	1.12 x 1.01m

SCALE 1:50 @A3

COPYRIGHT NOTICE:
THIS DRAWING AND THE INFORMATION CONTAINED WITHIN, IS THE PROPERTY OF TINGDENE HOMES LTD. IT MAY NOT BE USED, TRANSMITTED OR REPRODUCED, IN WHOLE OR IN PART, WITHOUT PRIOR WRITTEN CONSENT FROM TINGDENE HOMES LTD. COPYRIGHT

PLEASE BE ADVISED SIZES SHOWN ON DRAWING ARE GUIDELINES ONLY

