



FRONT ELEVATION

END ELEVATION

REAR ELEVATION

END ELEVATION



# SHERWOOD

18.288 x 6.800m  
60' x 22'3"




LOUNGE	5.64 x 3.42m
KITCHEN	5.64 x 3.07m
BEDROOM 1	3.21 x 2.98m
EN-SUITE 1	2.36 x 2.34m
BEDROOM 2	3.70 x 2.98m
EN-SUITE 2	2.00 x 1.84m
BEDROOM 3	2.70 x 2.98m
EN-SUITE 3	1.88 x 1.84m
BEDROOM 4	3.32 x 2.98m
EN-SUITE 4	2.03 x 2.34m

SCALE 1:60 @A3

**COPYRIGHT NOTICE:**  
THIS DRAWING AND THE INFORMATION CONTAINED WITHIN, IS THE PROPERTY OF TINGDENE HOMES LTD. IT MAY NOT BE USED, TRANSMITTED OR REPRODUCED, IN WHOLE OR IN PART, WITHOUT PRIOR WRITTEN CONSENT FROM TINGDENE HOMES LTD. COPYRIGHT

PLEASE BE ADVISED SIZES SHOWN ON DRAWING ARE GUIDELINES ONLY



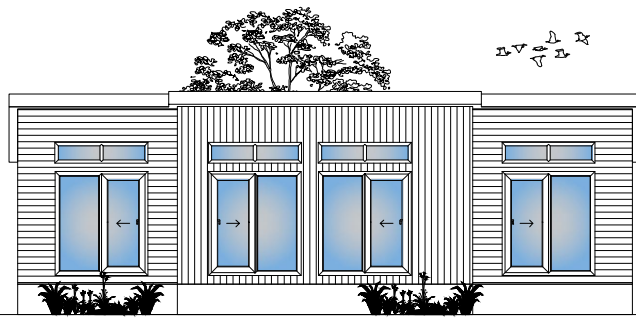

FRONT ELEVATION



END ELEVATION (BEDROOM 1)



REAR ELEVATION




END ELEVATION (BEDROOM 2)



# SHERWOOD

12.192 x 6.096m  
40' x 20'

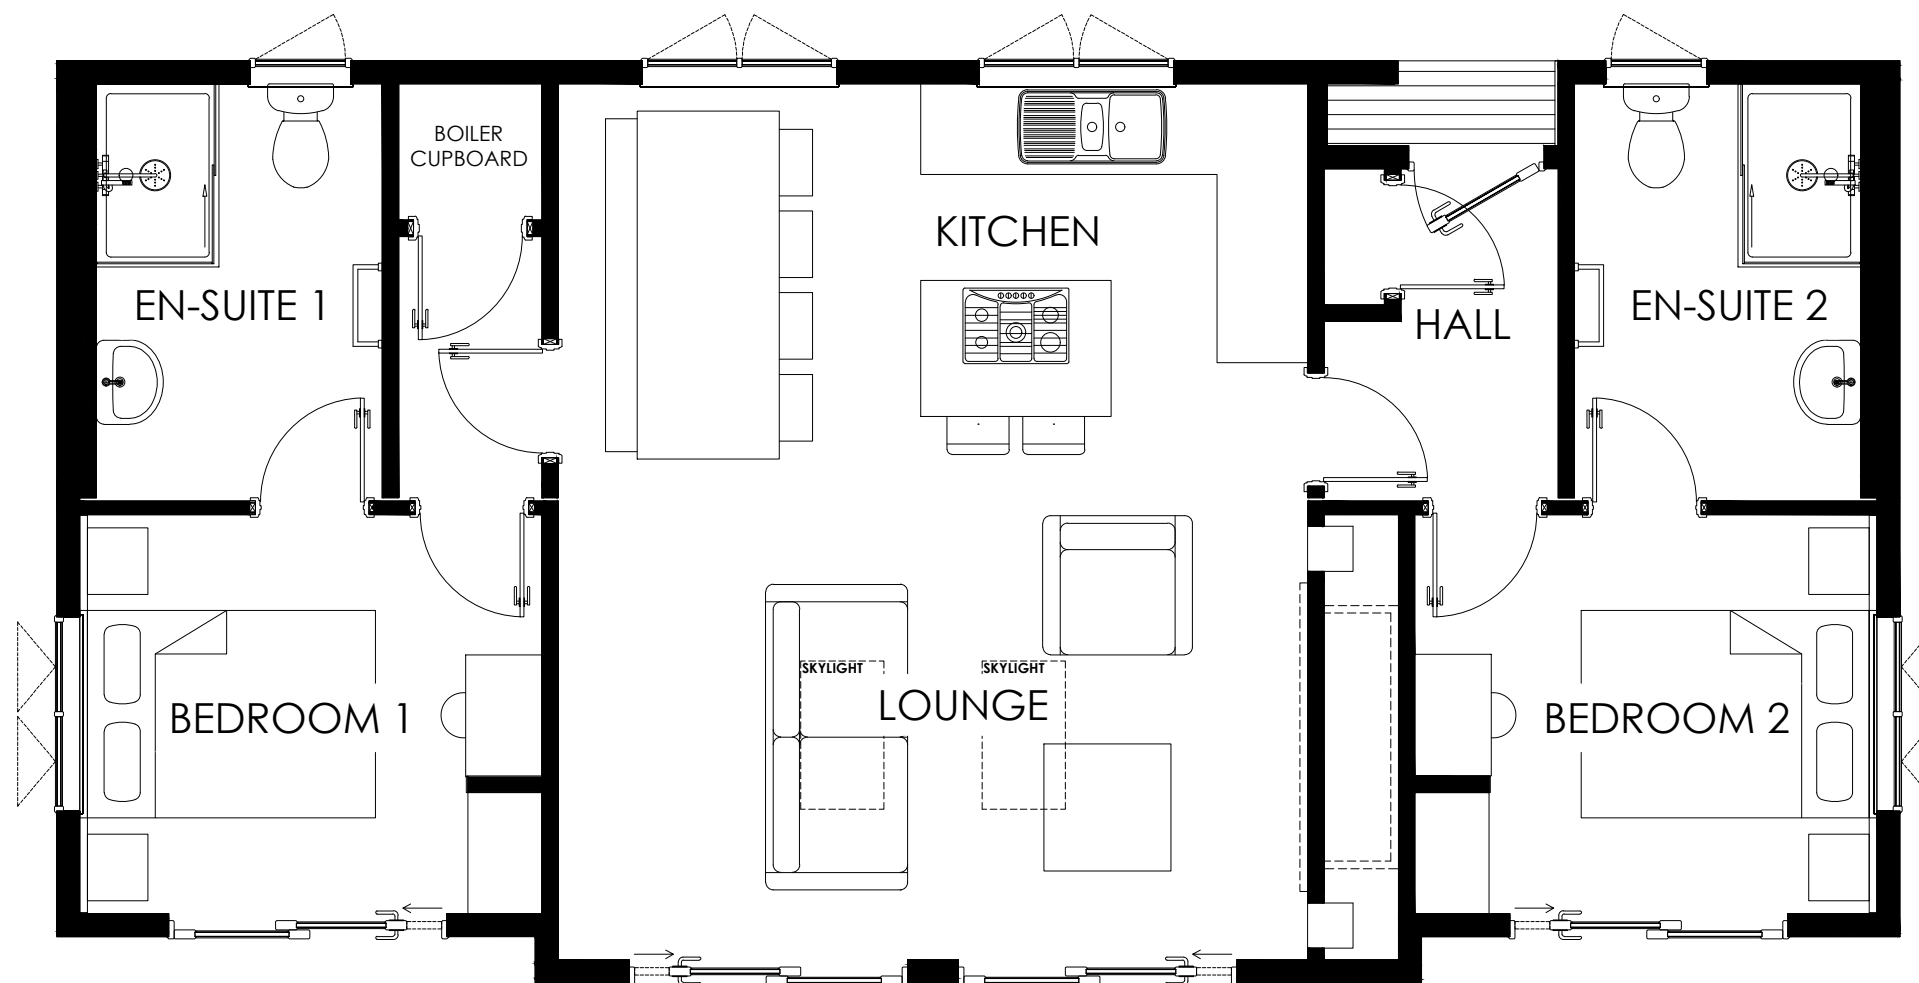

LOUNGE	4.97 x 3.05m
KITCHEN	4.97 x 2.74m
EN-SUITE 1	1.89 x 2.76m
BEDROOM 1	3.06 x 2.64m
EN-SUITE 2	1.89 x 2.76m
BEDROOM 2	3.06 x 2.64m
HALL	1.55 x 2.18m

SCALE 1:50 @A3

**COPYRIGHT NOTICE:**  
THIS DRAWING AND THE INFORMATION CONTAINED WITHIN, IS THE PROPERTY OF TINGDENE HOMES LTD. IT MAY NOT BE USED, TRANSMITTED OR REPRODUCED, IN WHOLE OR IN PART, WITHOUT PRIOR WRITTEN CONSENT FROM TINGDENE HOMES LTD. COPYRIGHT

PLEASE BE ADVISED SIZES SHOWN ON DRAWING ARE GUIDELINES ONLY

