



FRONT ELEVATION



END ELEVATION (LOUNGE)



REAR ELEVATION




END ELEVATION (BEDROOM)



COSGROVE

12.802 x 3.658mm
42' x 12'

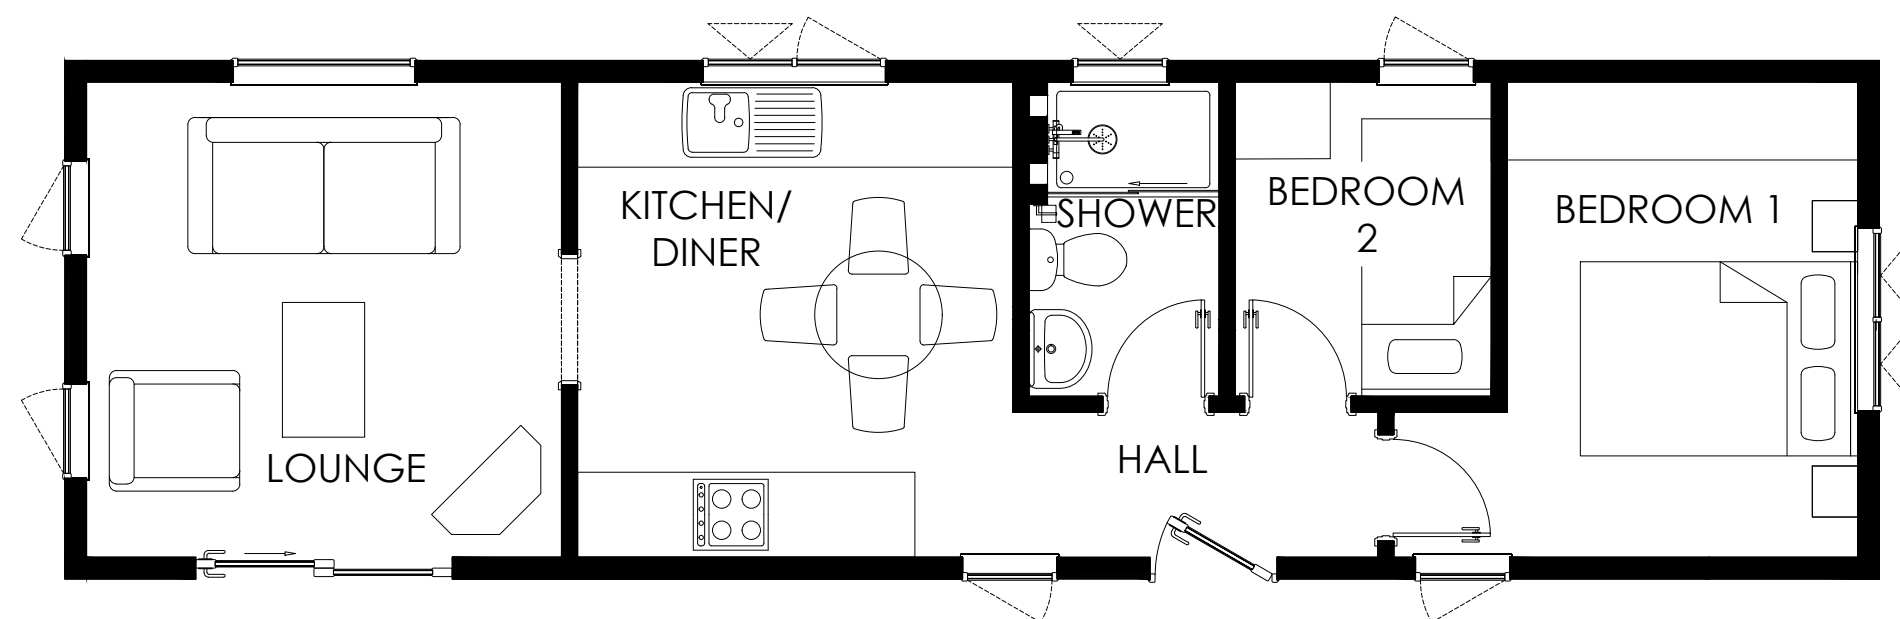

LOUNGE	3.35 x 3.35m
KITCHEN	3.07 x 3.35m
SHOWER	1.34 x 2.22m
BEDROOM 1	2.47 x 3.35m
BEDROOM 2	1.81 x 2.22
HALL	2.5 x 1.03m

SCALE 1:50 @A3

COPYRIGHT NOTICE:
THIS DRAWING AND THE INFORMATION
CONTAINED WITHIN, IS THE PROPERTY OF
TINGDENE HOMES LTD. IT MAY NOT BE USED,
TRANSMITTED OR REPRODUCED, IN WHOLE OR IN
PART, WITHOUT PRIOR WRITTEN CONSENT FROM
TINGDENE HOMES LTD. COPYRIGHT

PLEASE BE ADVISED SIZES SHOWN ON DRAWING
ARE GUIDELINES ONLY

