




FRONT ELEVATION

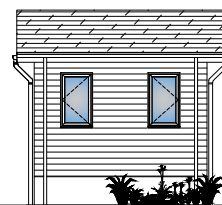

END ELEVATION (LOUNGE)



REAR ELEVATION




END ELEVATION (BEDROOM)



COSGROVE

12.802 x 3.658m
42' x 12'

LOUNGE	3.35 x 3.35m
KITCHEN	3.07 x 3.35m
SHOWER	1.34 x 2.22m
BEDROOM 1	2.47 x 3.35m
BEDROOM 2	1.81 x 2.22m
HALL	2.5 x 1.03m

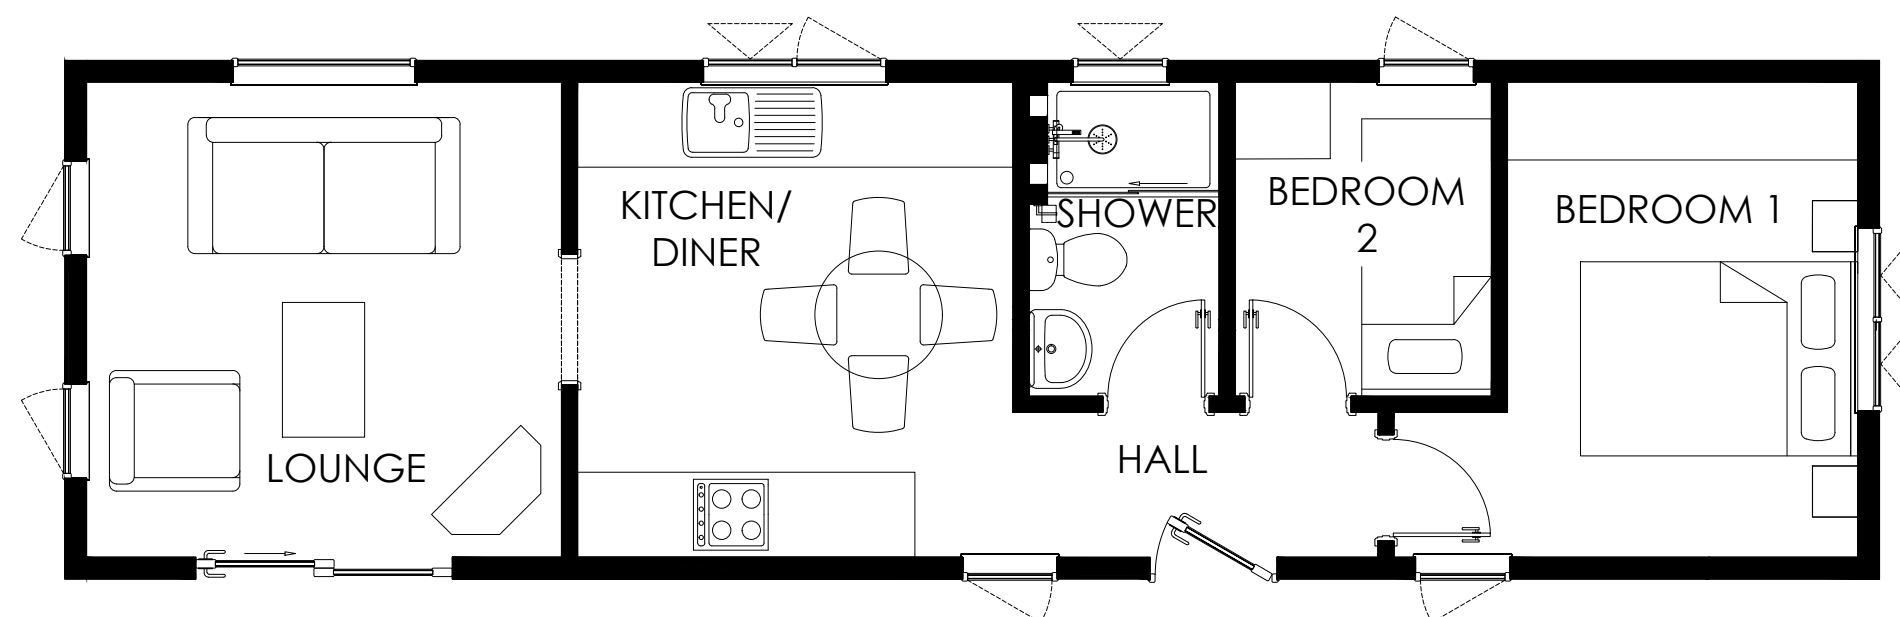

SCALE 1:50 @A3

COPYRIGHT NOTICE:
THIS DRAWING AND THE INFORMATION CONTAINED WITHIN, IS THE PROPERTY OF TINGDENE HOMES LTD. IT MAY NOT BE USED, TRANSMITTED OR REPRODUCED, IN WHOLE OR IN PART, WITHOUT PRIOR WRITTEN CONSENT FROM TINGDENE HOMES LTD. COPYRIGHT

PLEASE BE ADVISED SIZES SHOWN ON DRAWING ARE GUIDELINES ONLY

