



FRONT ELEVATION




END ELEVATION (LOUNGE)

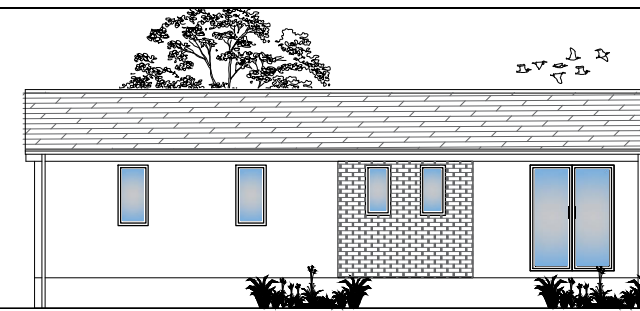

REAR ELEVATION

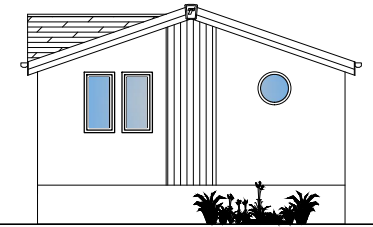

END ELEVATION (BEDROOM)

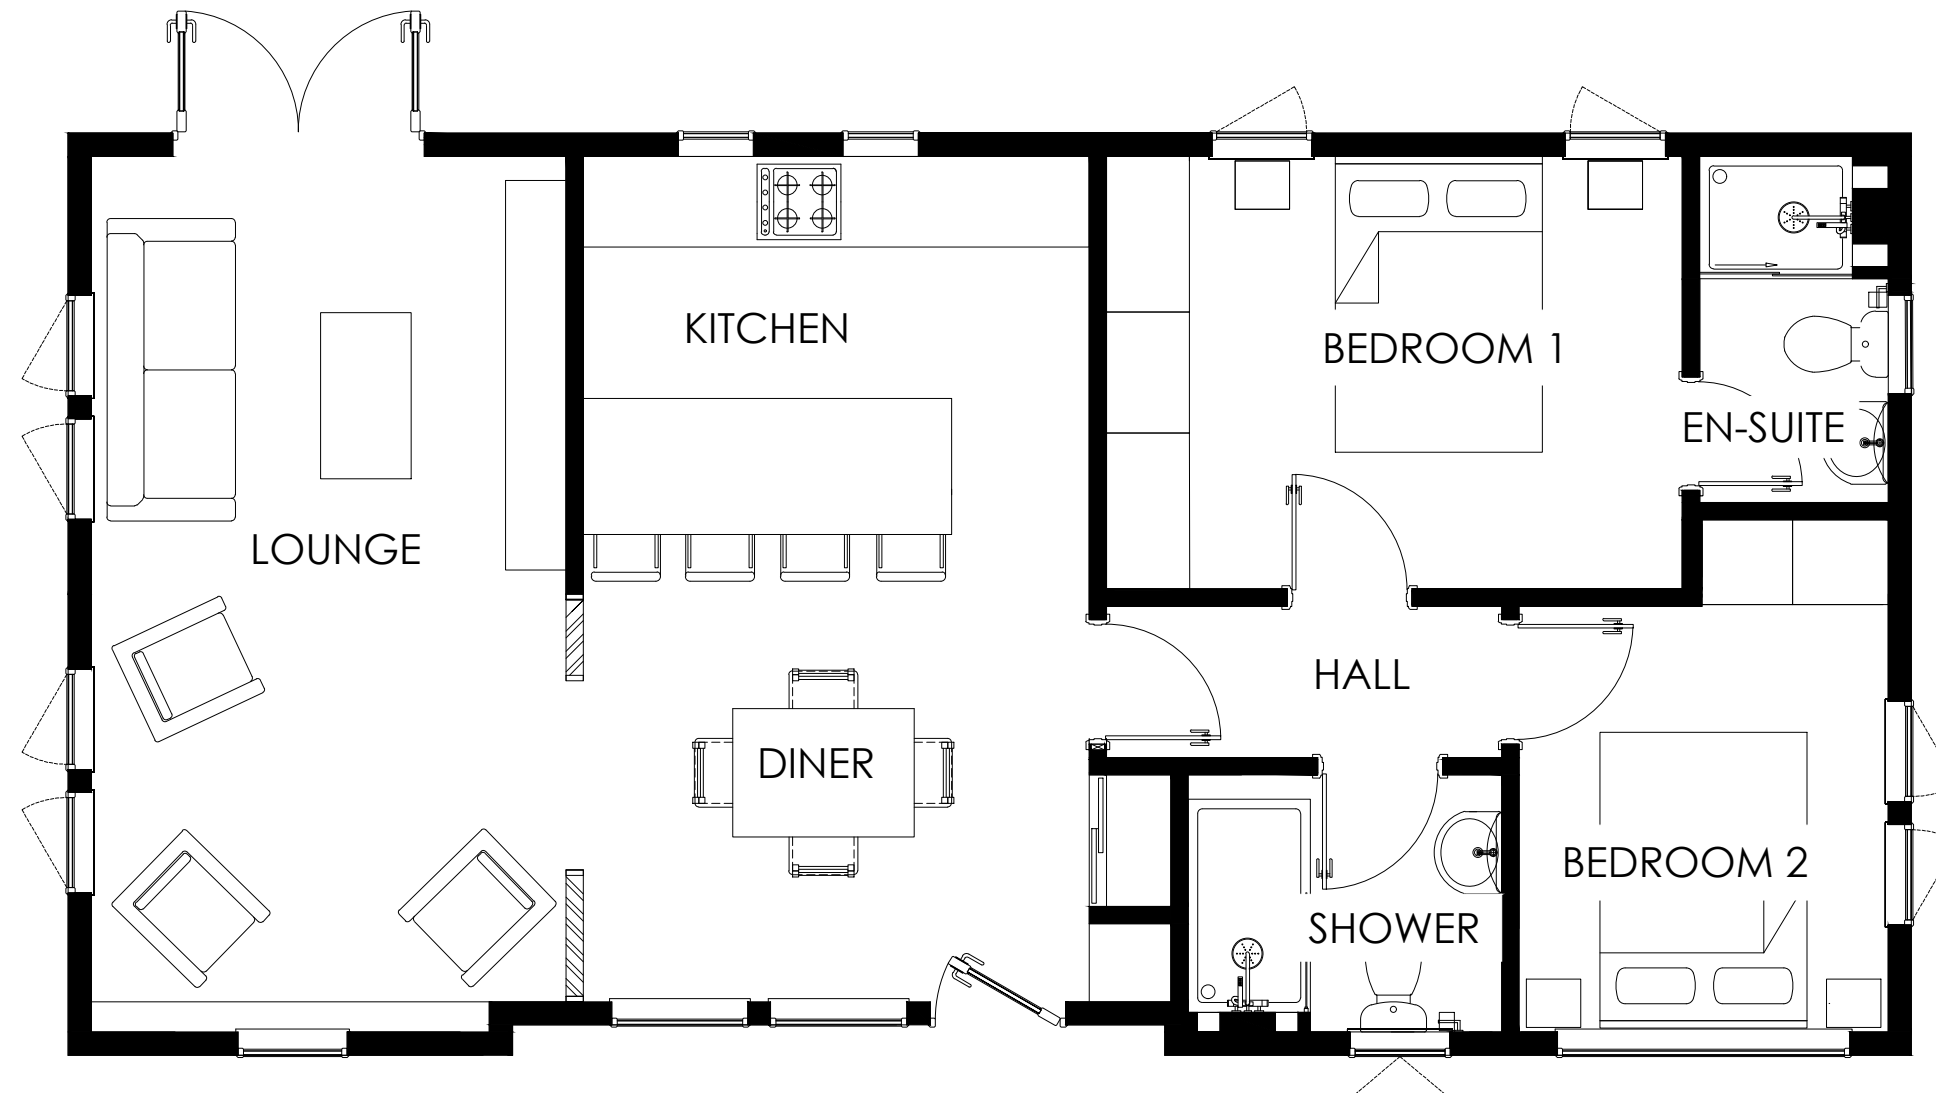

OVERSTONE

12.192 x 6.096m
40' x 20'

LOUNGE	3.14 x 5.79m
KITCHEN	3.14 x 2.89m
DINER	4.05 x 2.89m
BEDROOM 1	3.81 x 2.67m
ENSUITE	1.21 x 2.24m
BEDROOM 2	2.44 x 3.37m
SHOWER	2.08 x 1.70m
HALL	2.61 x 0.90m

SCALE 1:50 @A3

COPYRIGHT NOTICE:
THIS DRAWING AND THE INFORMATION
CONTAINED WITHIN, IS THE PROPERTY OF
TINGDENE HOMES LTD. IT MAY NOT BE USED,
TRANSMITTED OR REPRODUCED, IN WHOLE OR IN
PART, WITHOUT PRIOR WRITTEN CONSENT FROM
TINGDENE HOMES LTD. COPYRIGHT

PLEASE BE ADVISED SIZES SHOWN ON DRAWING
ARE GUIDELINES ONLY

