



FRONT ELEVATION

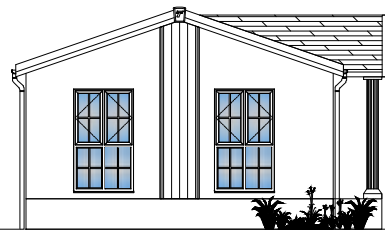


END ELEVATION (LOUNGE)



REAR ELEVATION

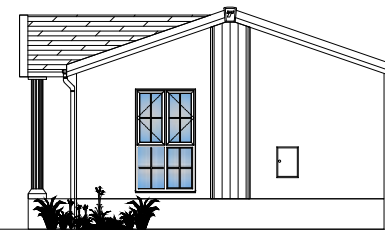

END ELEVATION (BEDROOM)

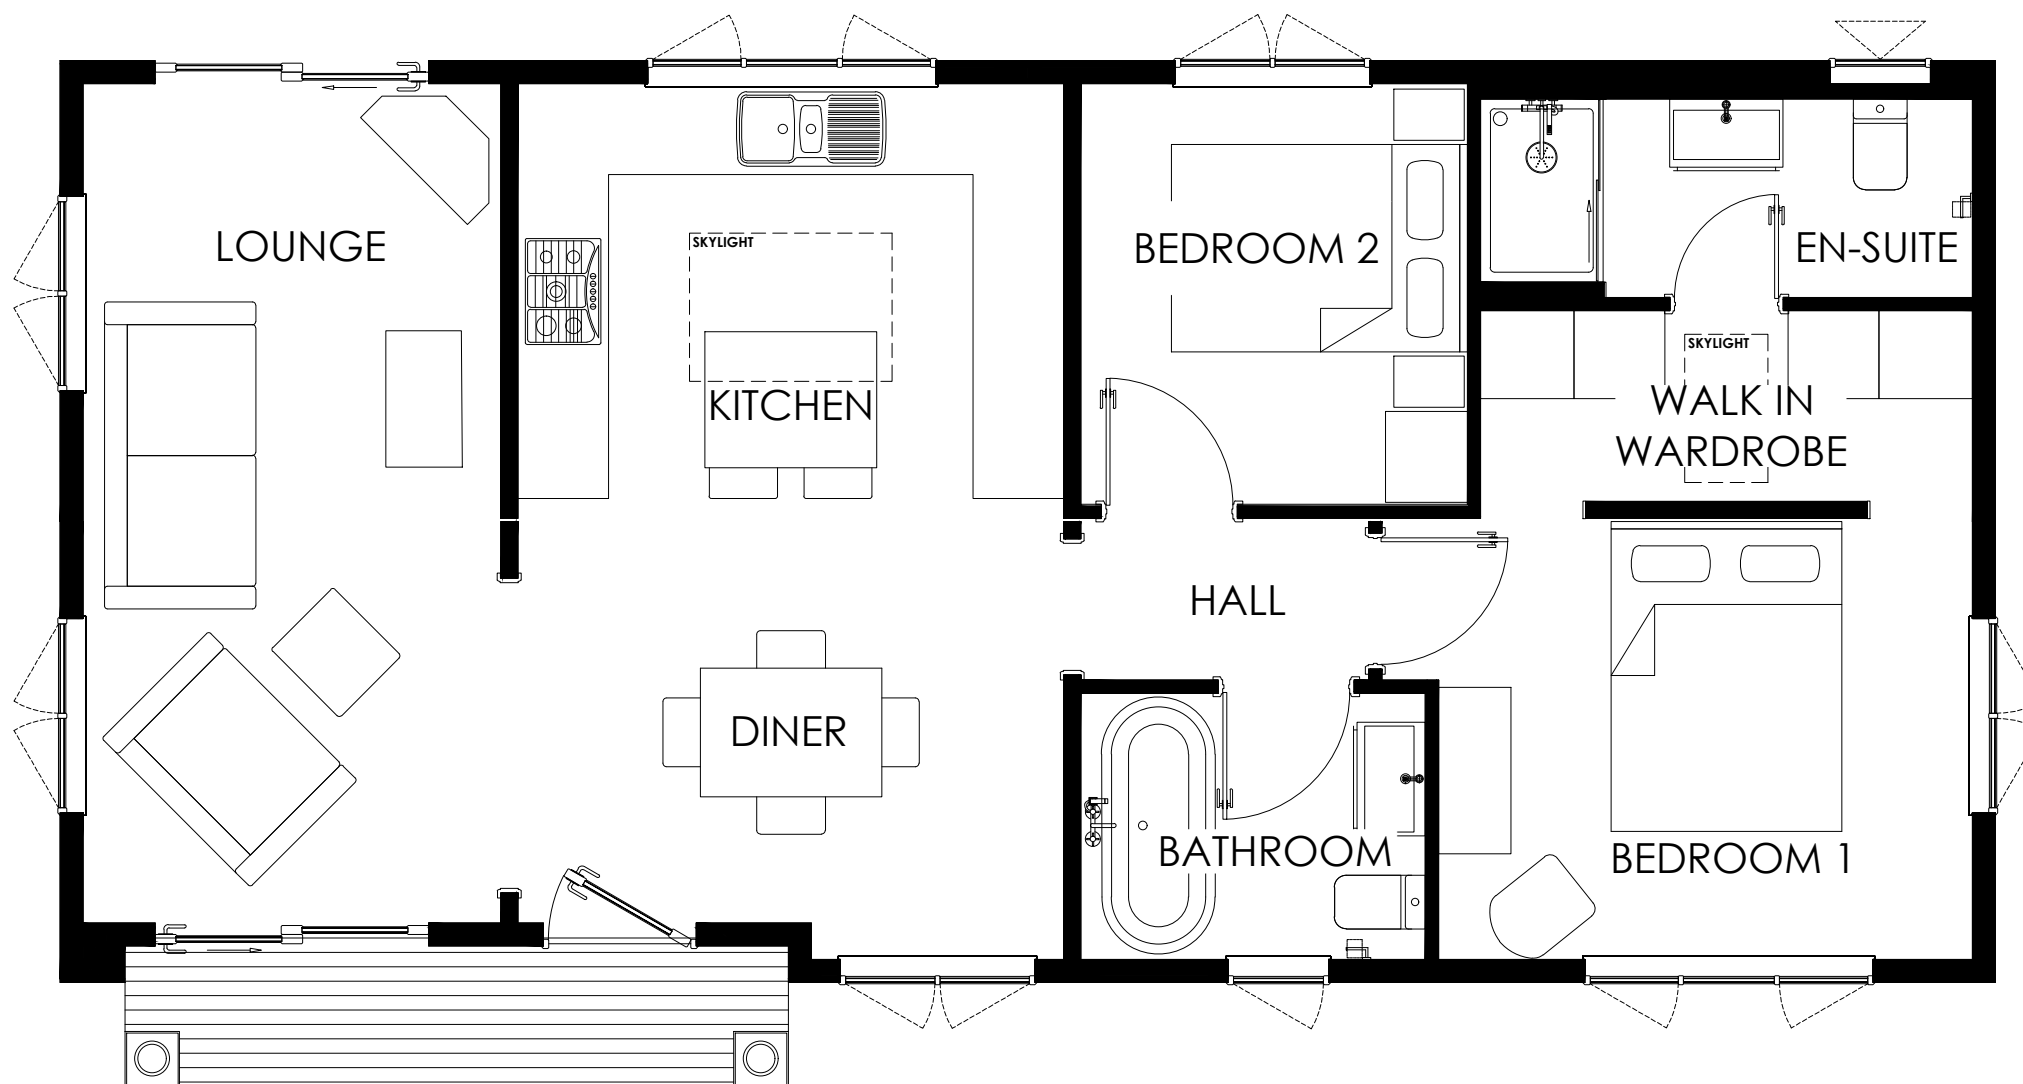

# ADDINGTON

12.802 x 6.096  
42' x 20'

LOUNGE	2.76 x 5.55m
KITCHEN	3.61 x 2.90m
DINER	3.61 x 2.90m
BATHROOM	2.28 x 1.76m
BEDROOM 1	3.53 x 2.92m
WARDROBE	3.25 x 1.37m
ENSUITE	3.25 x 1.31m
BEDROOM 2	2.56 x 2.78m
HALL	1.90 x 1.07m

SCALE 1:50 @A3

**COPYRIGHT NOTICE:**  
THIS DRAWING AND THE INFORMATION CONTAINED WITHIN, IS THE PROPERTY OF TINGDENE HOMES LTD. IT MAY NOT BE USED, TRANSMITTED OR REPRODUCED, IN WHOLE OR IN PART, WITHOUT PRIOR WRITTEN CONSENT FROM TINGDENE HOMES LTD. COPYRIGHT


PLEASE BE ADVISED SIZES SHOWN ON DRAWING ARE GUIDELINES ONLY

**PLEASE NOTE:**  
TO COMPLY TO BS3632 BUILDING WIDTH (INCLUDING COLUMNS & PORCH) MUST NOT EXCEED 22'3" 6781mm






FRONT ELEVATION

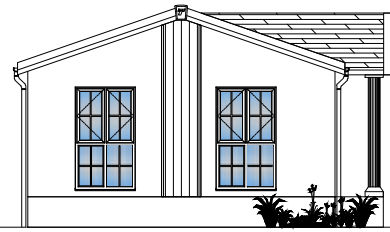


END ELEVATION (LOUNGE)



REAR ELEVATION

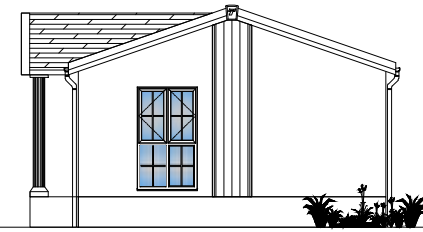

END ELEVATION (BEDROOM)

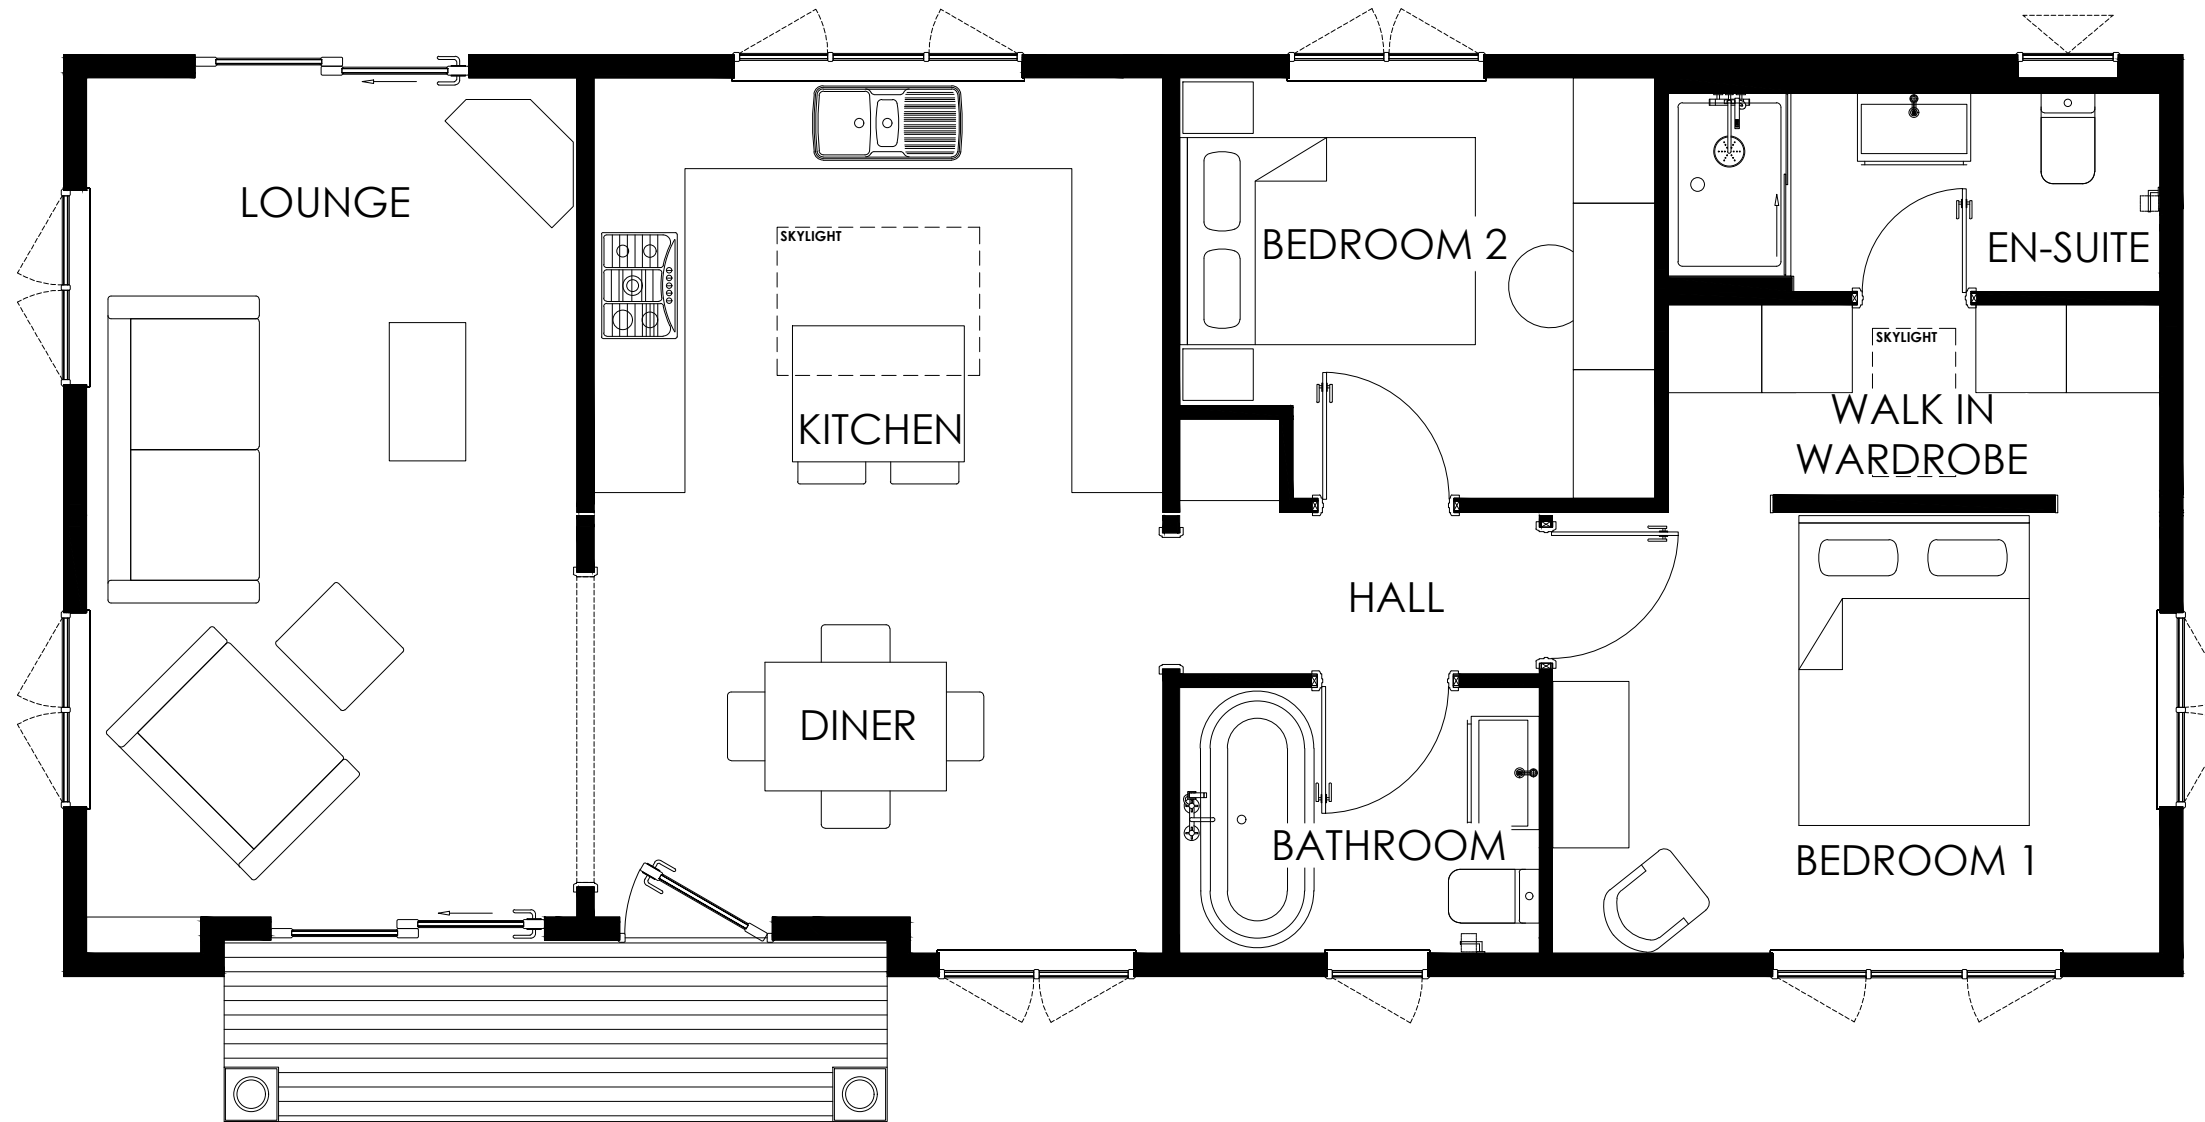

# ADDINGTON

14.021 x 6.096m  
46' x 20'

LOUNGE	3.24 x 5.55m
KITCHEN	3.76 x 2.90m
DINER	3.76 x 2.90m
BATHROOM	2.38 x 1.76m
BEDROOM 1	4.03 x 2.92m
WARDROBE	3.25 x 1.37m
ENSUITE	3.25 x 1.31m
BEDROOM 2	3.14 x 2.78m
HALL	2.38 x 1.07m

SCALE 1:50 @A3

**COPYRIGHT NOTICE:**

THIS DRAWING AND THE INFORMATION CONTAINED WITHIN, IS THE PROPERTY OF TINGDENE HOMES LTD. IT MAY NOT BE USED, TRANSMITTED OR REPRODUCED, IN WHOLE OR IN PART, WITHOUT PRIOR WRITTEN CONSENT FROM TINGDENE HOMES LTD. COPYRIGHT


PLEASE BE ADVISED SIZES SHOWN ON DRAWING ARE GUIDELINES ONLY

**PLEASE NOTE:  
TO COMPLY TO BS3632 BUILDING WIDTH  
(INCLUDING COLUMNS & PORCH)  
MUST NOT EXCEED 22'3" 6781mm**







FRONT ELEVATION

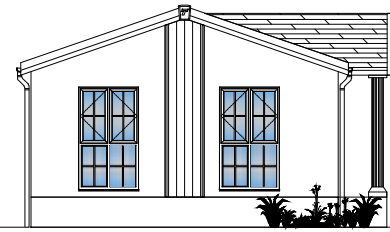

END ELEVATION (LOUNGE)

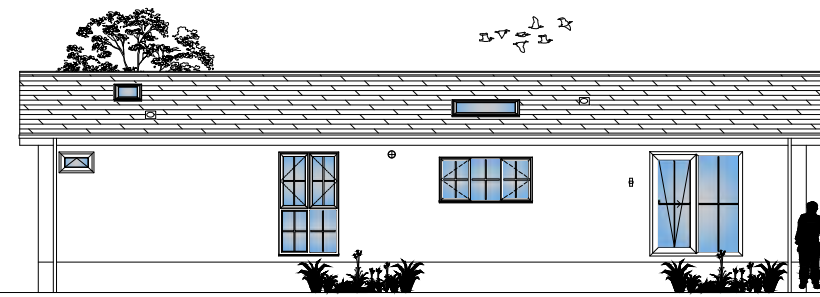

REAR ELEVATION

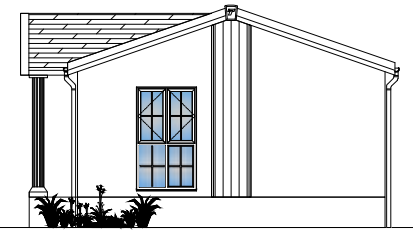


END ELEVATION (BEDROOM)



# ADDINGTON

15.240 x 6.096m  
50' x 20'

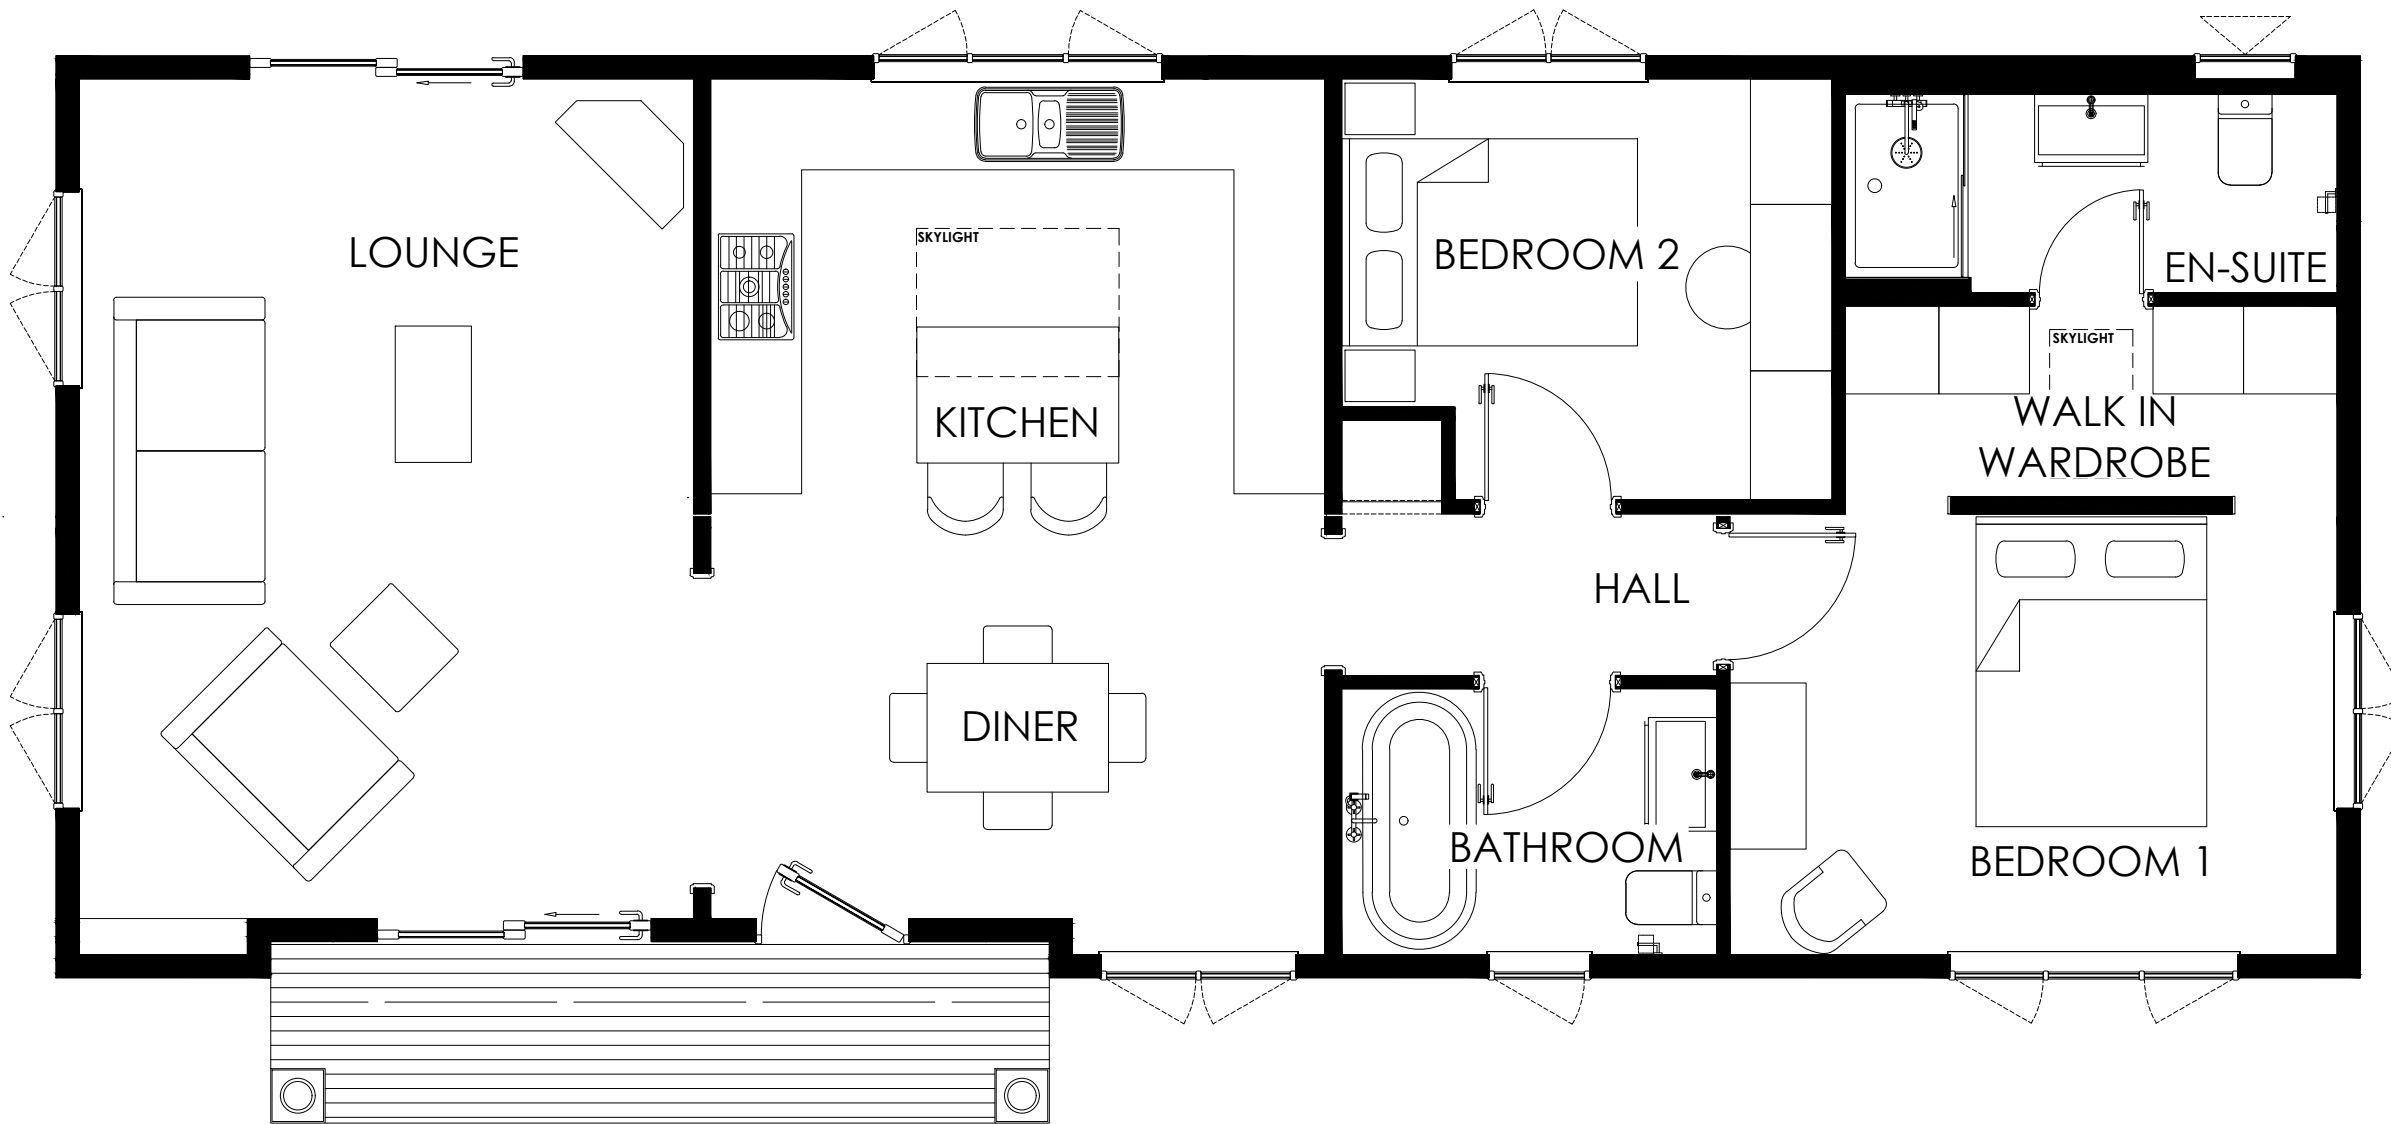

LOUNGE	4.06 x 5.55m
KITCHEN	4.06 x 2.90m
DINER	4.06 x 2.90m
BATHROOM	2.48 x 1.76m
BEDROOM 1	4.02 x 2.92m
WARDROBE	3.25 x 1.37m
ENSUITE	3.25 x 1.31m
BEDROOM 2	3.24 x 2.78m
HALL	2.47 x 1.07m

SCALE 1:50 @A3

**COPYRIGHT NOTICE:**

THIS DRAWING AND THE INFORMATION CONTAINED WITHIN, IS THE PROPERTY OF TINGDENE HOMES LTD. IT MAY NOT BE USED, TRANSMITTED OR REPRODUCED, IN WHOLE OR IN PART, WITHOUT PRIOR WRITTEN CONSENT FROM TINGDENE HOMES LTD. COPYRIGHT

PLEASE BE ADVISED SIZES SHOWN ON DRAWING ARE GUIDELINES ONLY

**PLEASE NOTE:  
TO COMPLY TO BS3632 BUILDING WIDTH  
(INCLUDING COLUMNS & PORCH)  
MUST NOT EXCEED 22'3" 6781mm**

