



PROPOSED FRONT ELEVATION A



PROPOSED INNER COURTYARD ELEVATION E



PROPOSED SIDE ELEVATION B




PROPOSED INNER COURTYARD ELEVATION F




PROPOSED REAR ELEVATION C



PROPOSED SIDE ELEVATION D

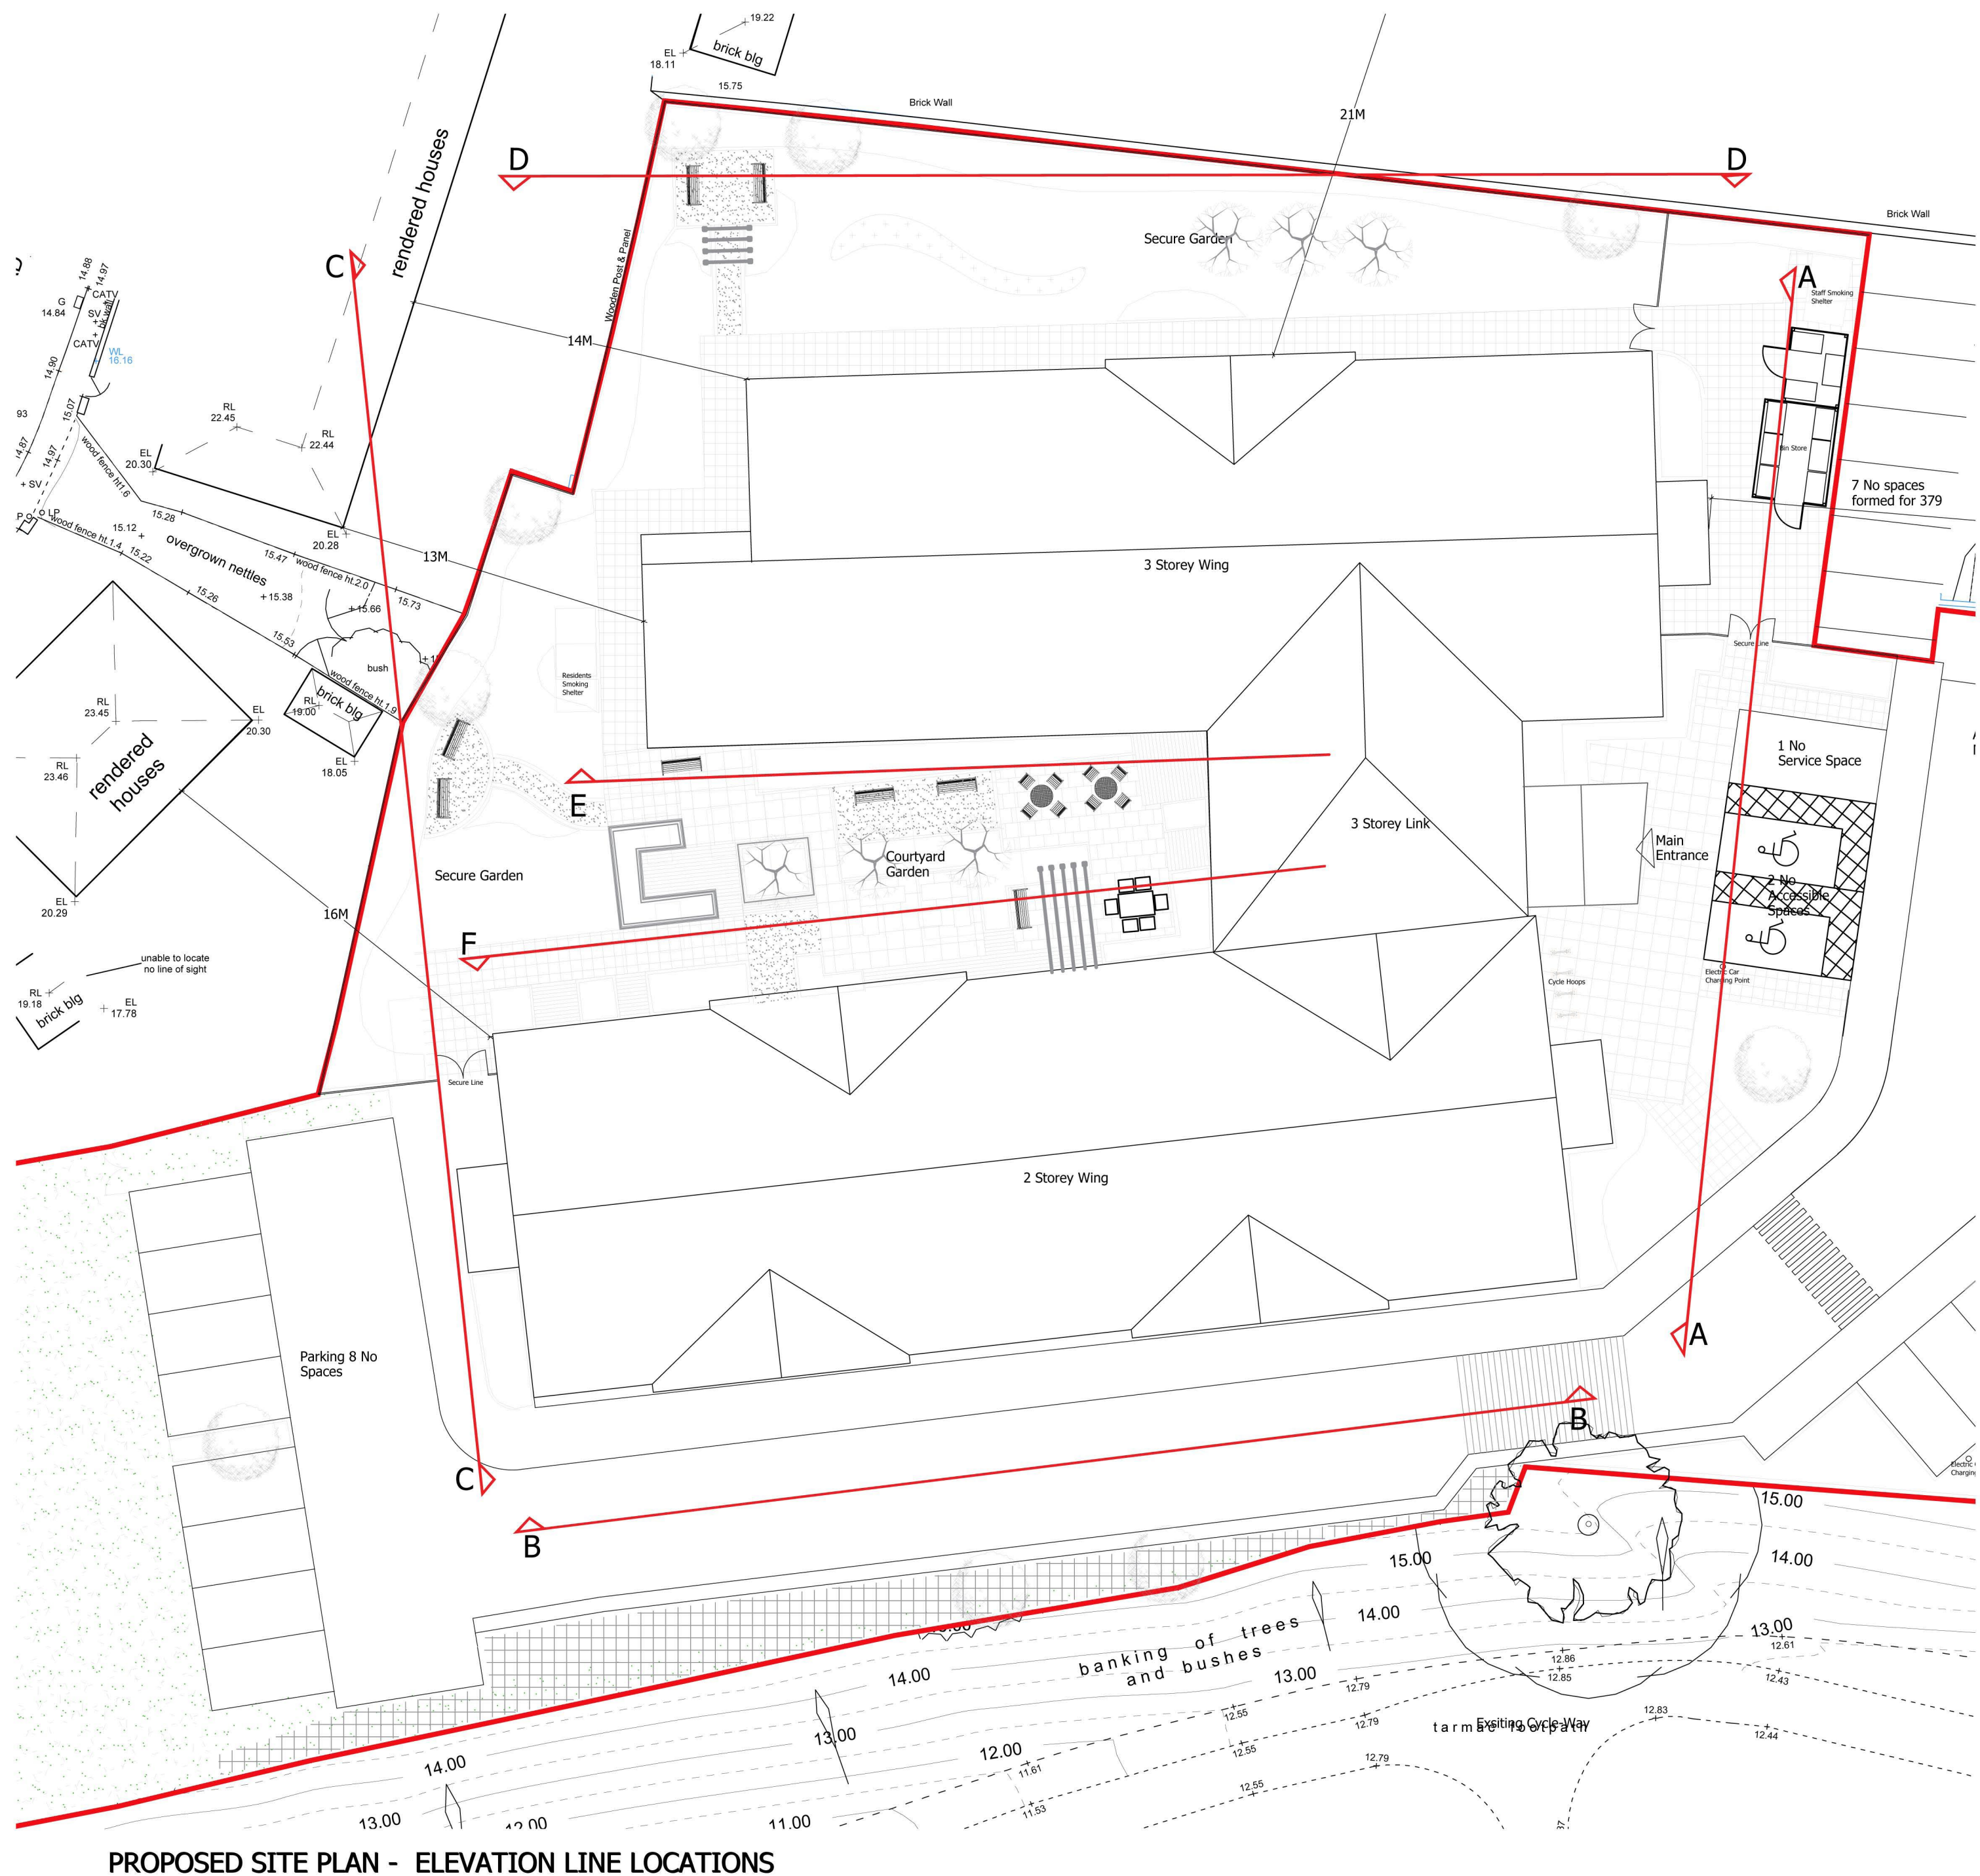

PROPOSED SITE PLAN - ELEVATION LINE LOCATIONS

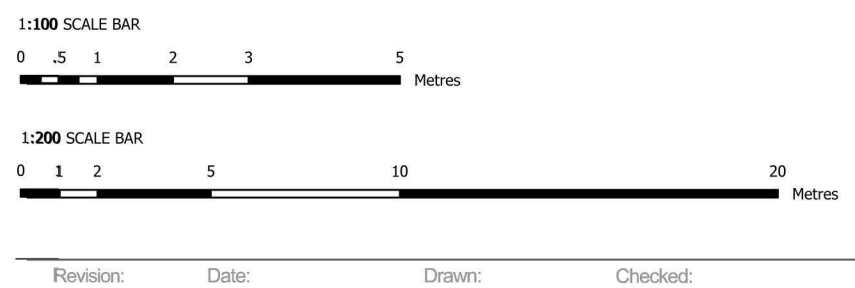


PL	Planning
----	----------

Residential Care Home
Proposed Elevations

Location:
375 Norton Road
Stockton- On-Tees
TS20 2PJ
Client:
Exemplar Health Care Ltd
WBA NB ZZ DR A PL-202
Date: 19/11/2020
Drawn: GB
Checked: AG
Scale: 1:1000/840
Int Job No: 4009_007

NATSON BATTY ARCHITECTS
Shires House, Shires Road
Gusley, Leeds LS20 8EU
Leeds | Loughborough
T: 01943 876 665
E: enquiries@natsonbatty.com
W: www.natsonbatty.com

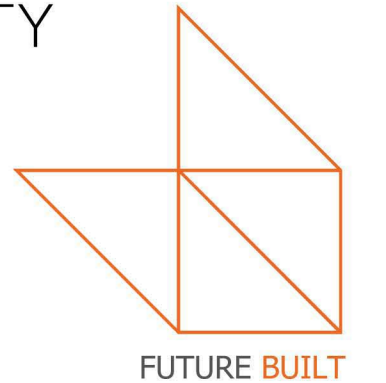

FUTURE BUILT

Note: Do not Scale from this drawing. All dimensions to be checked on site.