



ELEVATION A-A





ELEVATION B-B



ELEVATION C-C



ELEVATION D-D

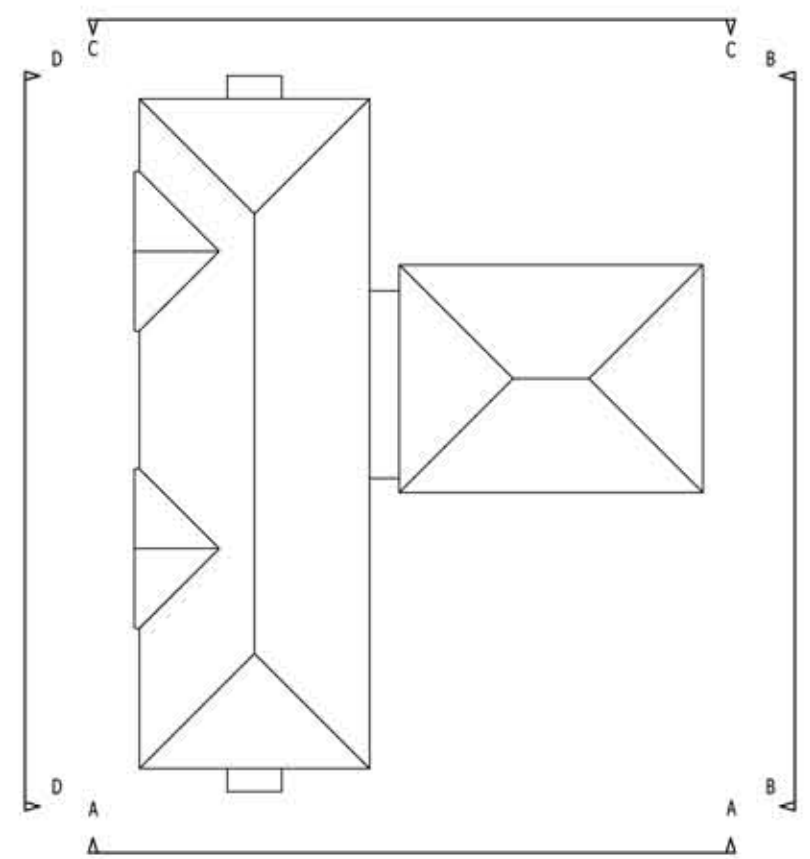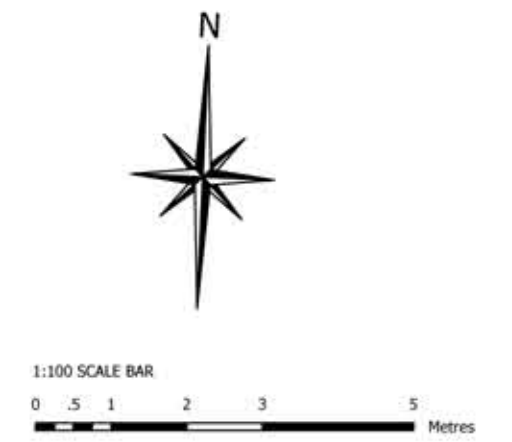

Key Plan 1:500

Materials schedule

- ① Cedar Thrustone textured slate effect tiles in Blue-Black.
- ② Dark Grey UPVC gutter & rwp's.
- ③ Anthracite Grey UPVC windows & Doors.
- ④ Red Multi-facing Brick.
- ⑤ Colour through render, limestone colour finish. Red brick plinth to ground.
- ⑥ Buff Brick.
- ⑦ Dark grey standing seam finish to entrance canopy.
- ⑧ Anthracite Grey aluminium sliding main entrance doors.

PL	Planning
----	----------

Proposed Specialist Care Facility

Elevations as Proposed

Location:  
Alred Road  
Wallasey

Client:  
Exemplar Health Care

UPRNs	Originator	Zone	Level	Type	Rate	Number	Revision
ARW	WBA	NB	ZZ	DR	A	PL_200	-

Date: 21/12/2020 Drawn: MB Checked: GB Scale: 1:100 @ A1 Int Job No: 4009\_009 CAD REF:

WATSON BATTY ARCHITECTS

Shires House, Shires Road  
Guseley, Leeds LS20 8EU  
Leeds | Loughborough  
T: 01943 876 665  
E: enquiries@watsonbatty.com  
W: www.watsonbatty.com



Note: Do not Scale from this drawing. All dimensions to be checked on site.